
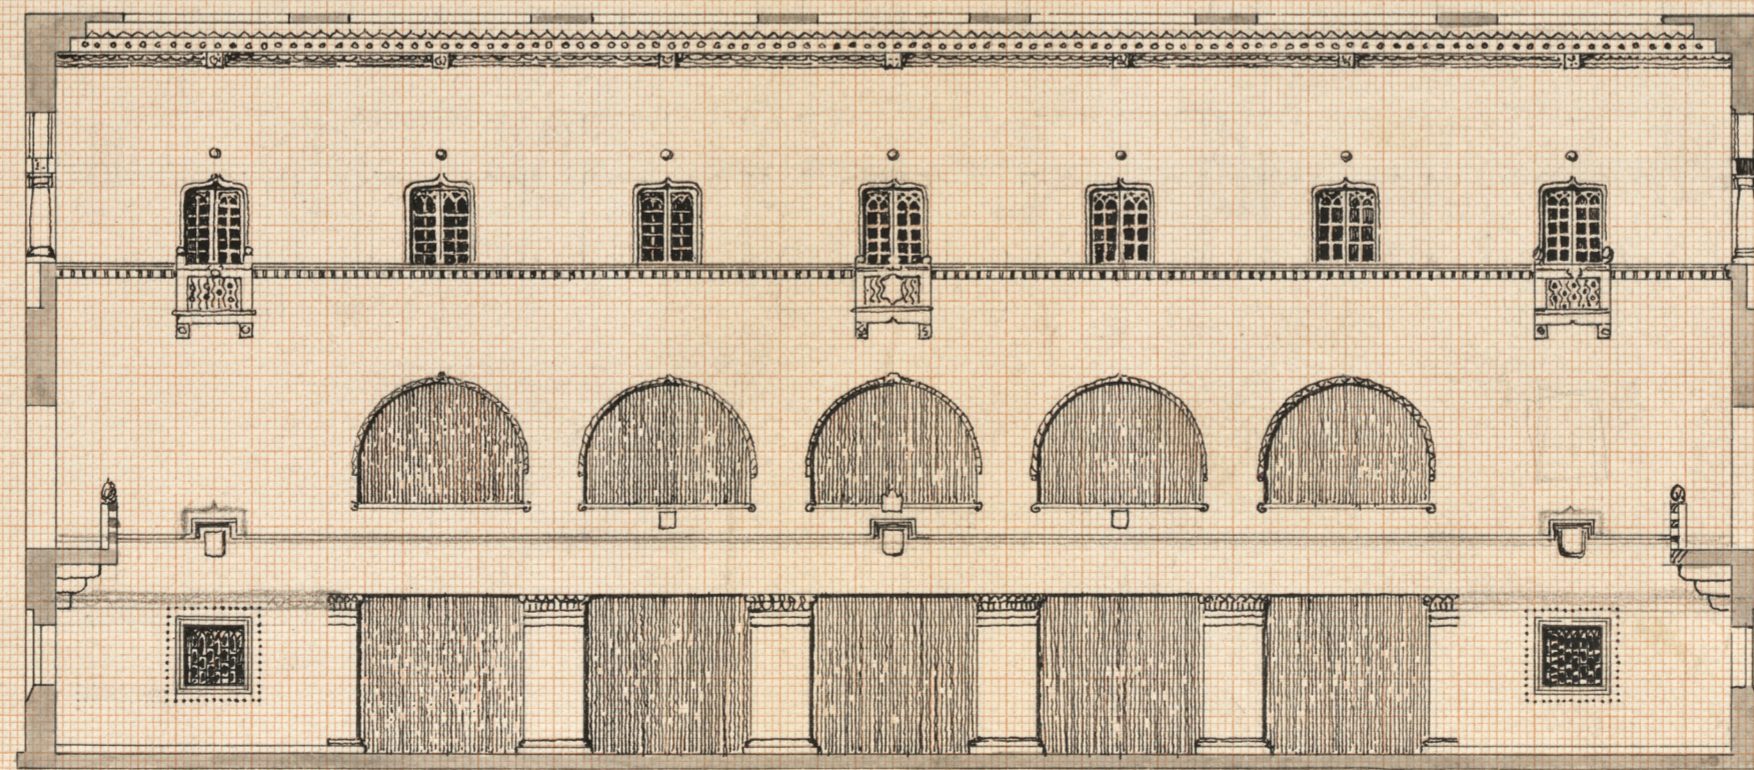


MÄLARDROTTS RÅDHUS

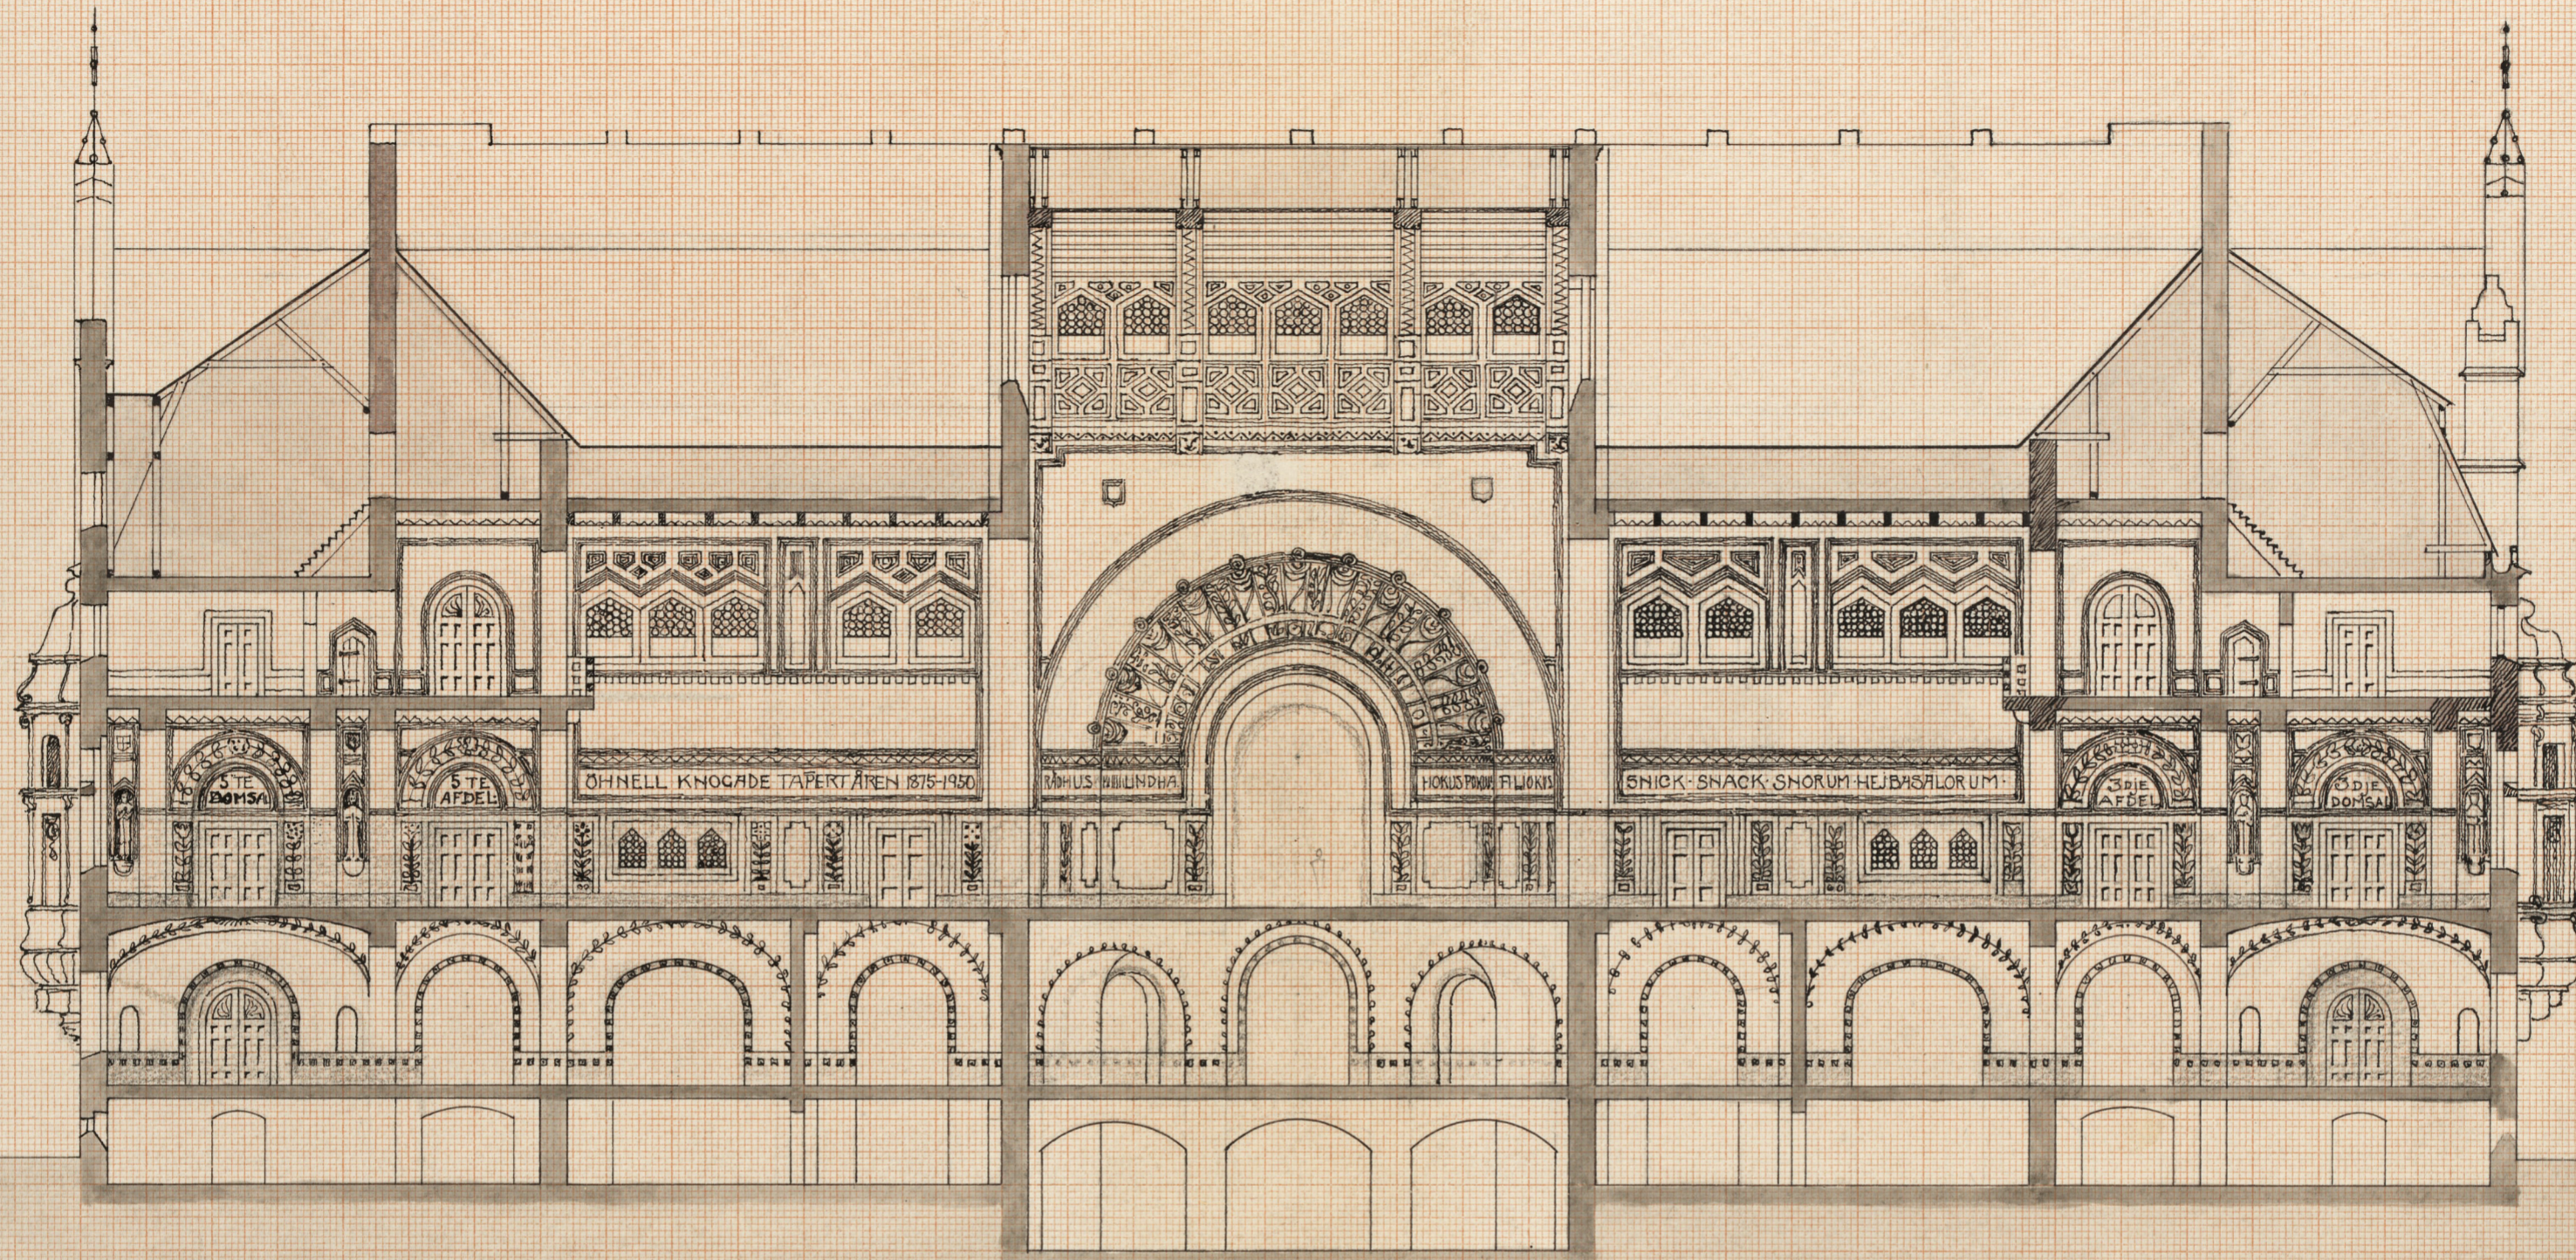

• GÅRDSHALLENS FASAD MOT VESTER •

•MÄLARDROTTS RÅDHUSRITNING•
•SEKTION • C — D •
•PL. 8•

10 5 0 5 10 15 20 25 30 35 40 45 50 55 60 63 METER