





Facade til Artilleri Gatan.

B.

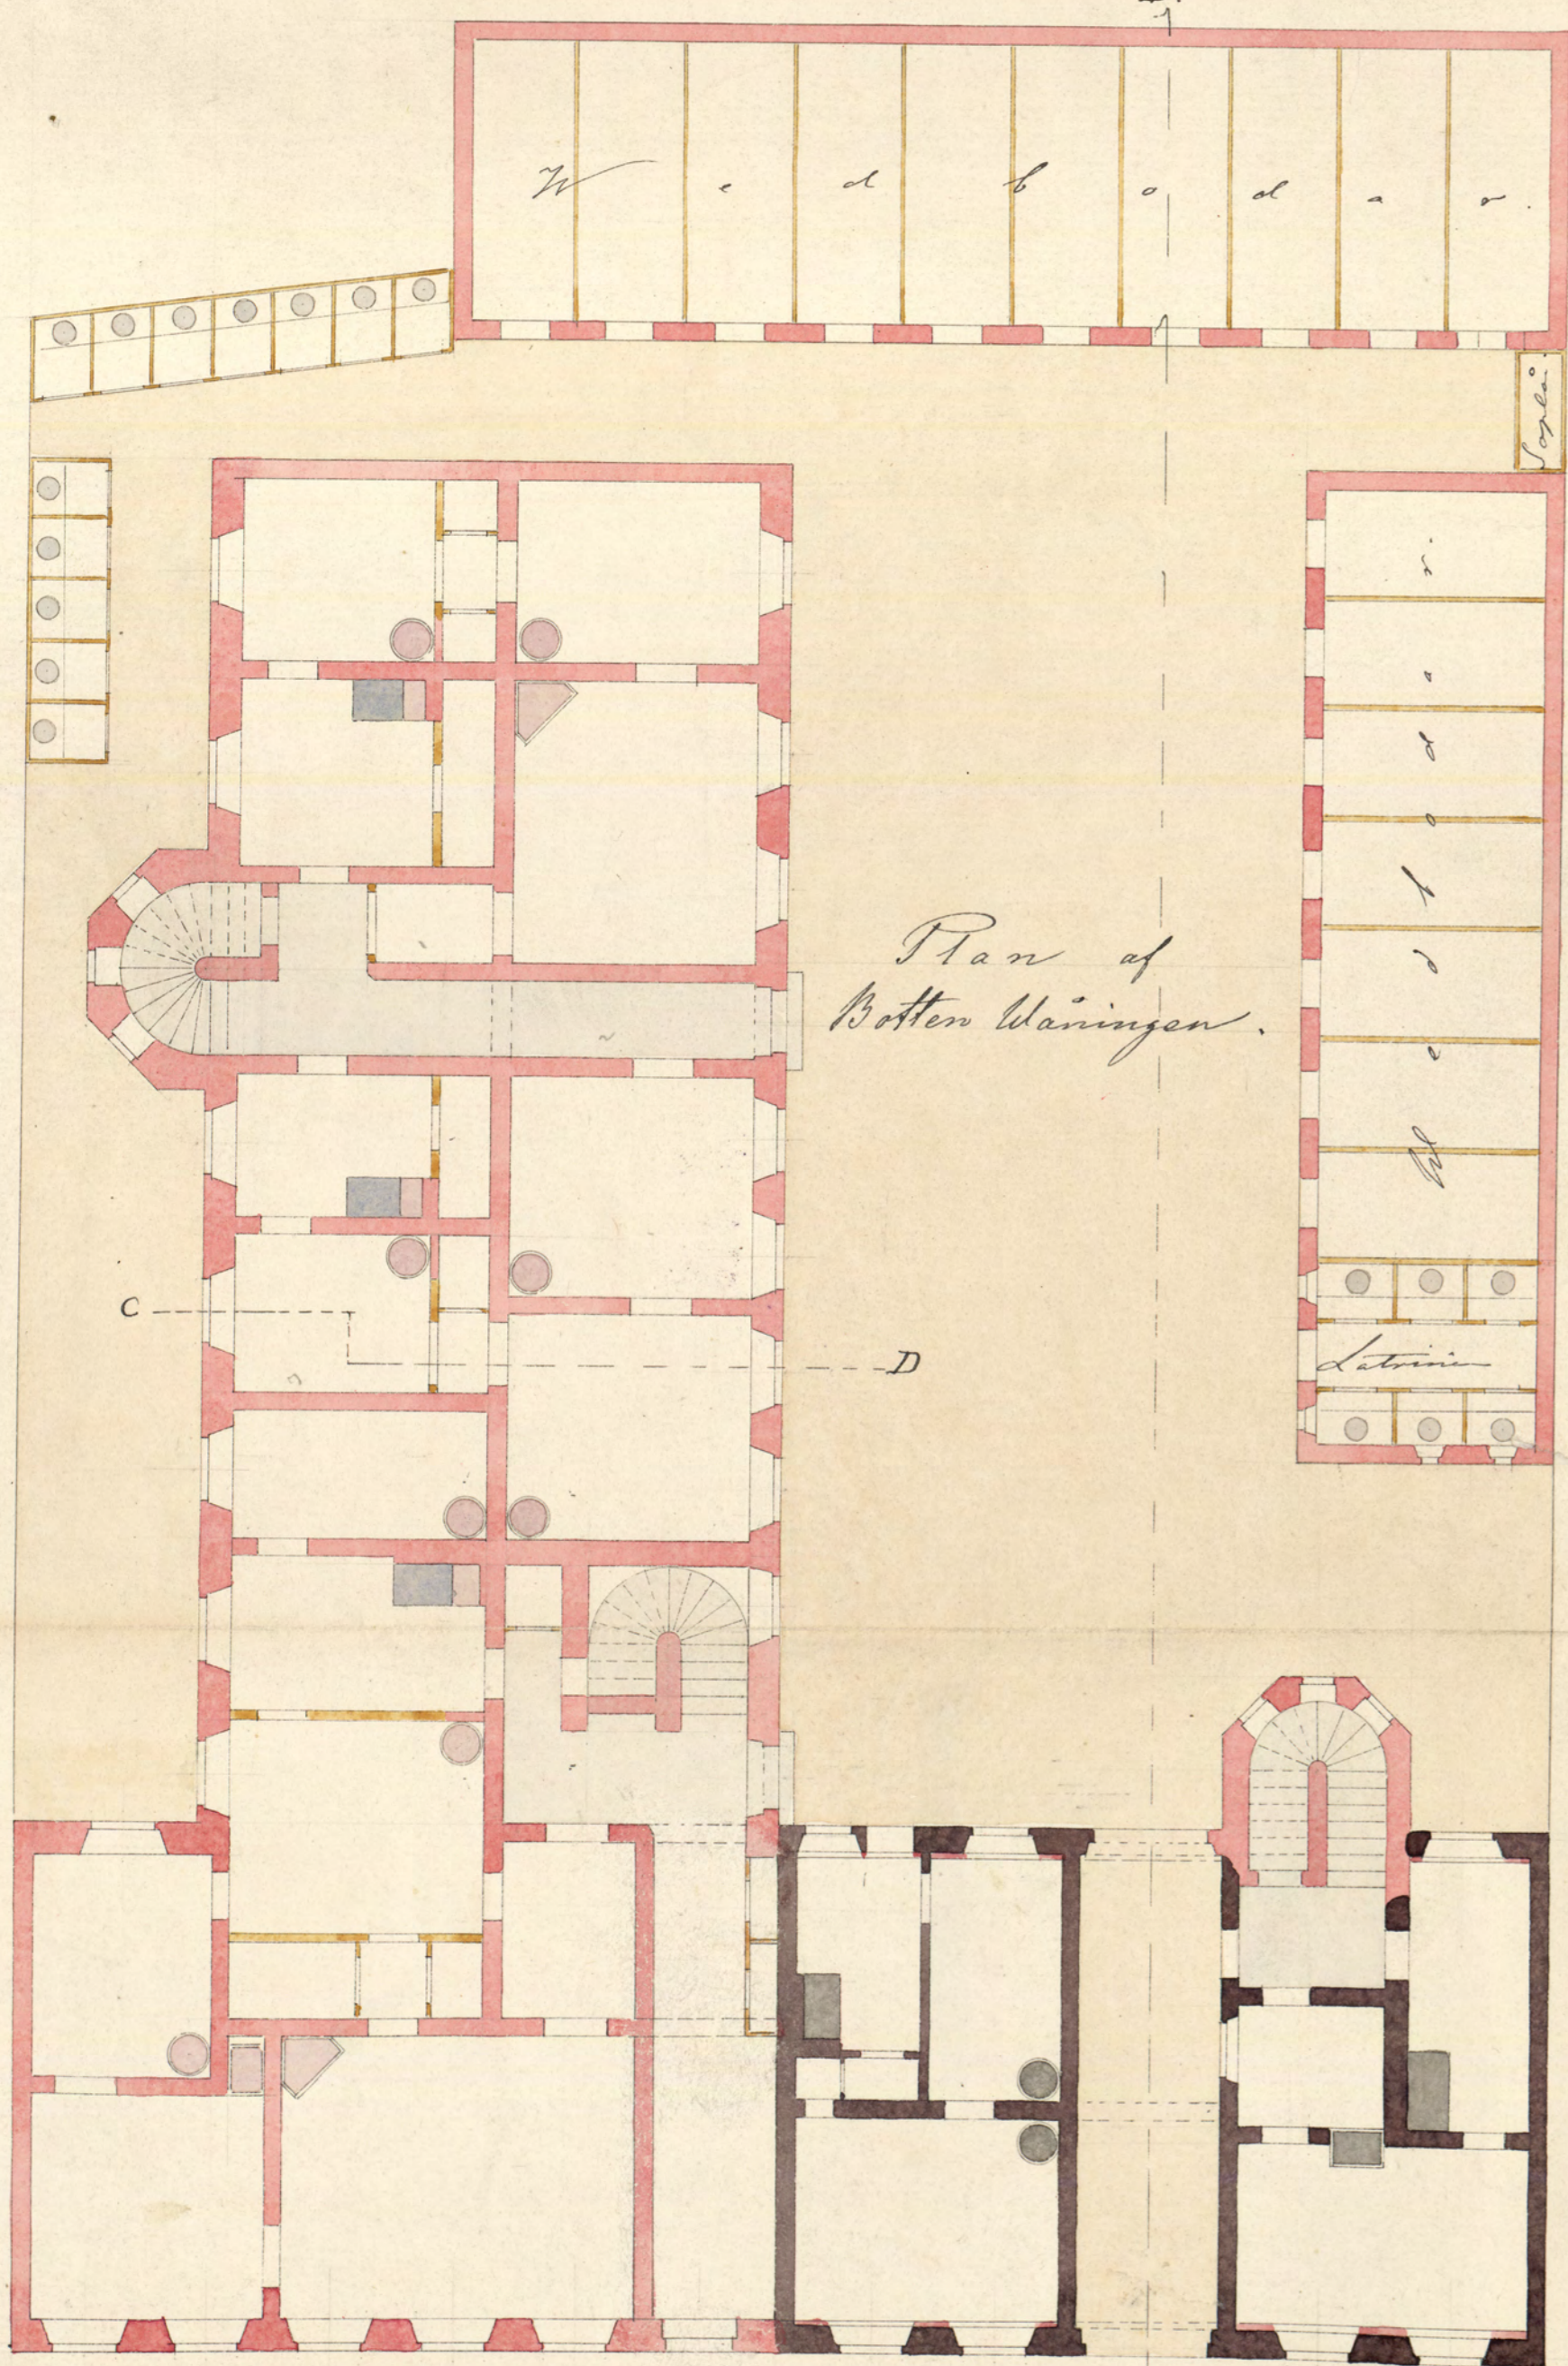


Plan of
Bottom Wing.


A.

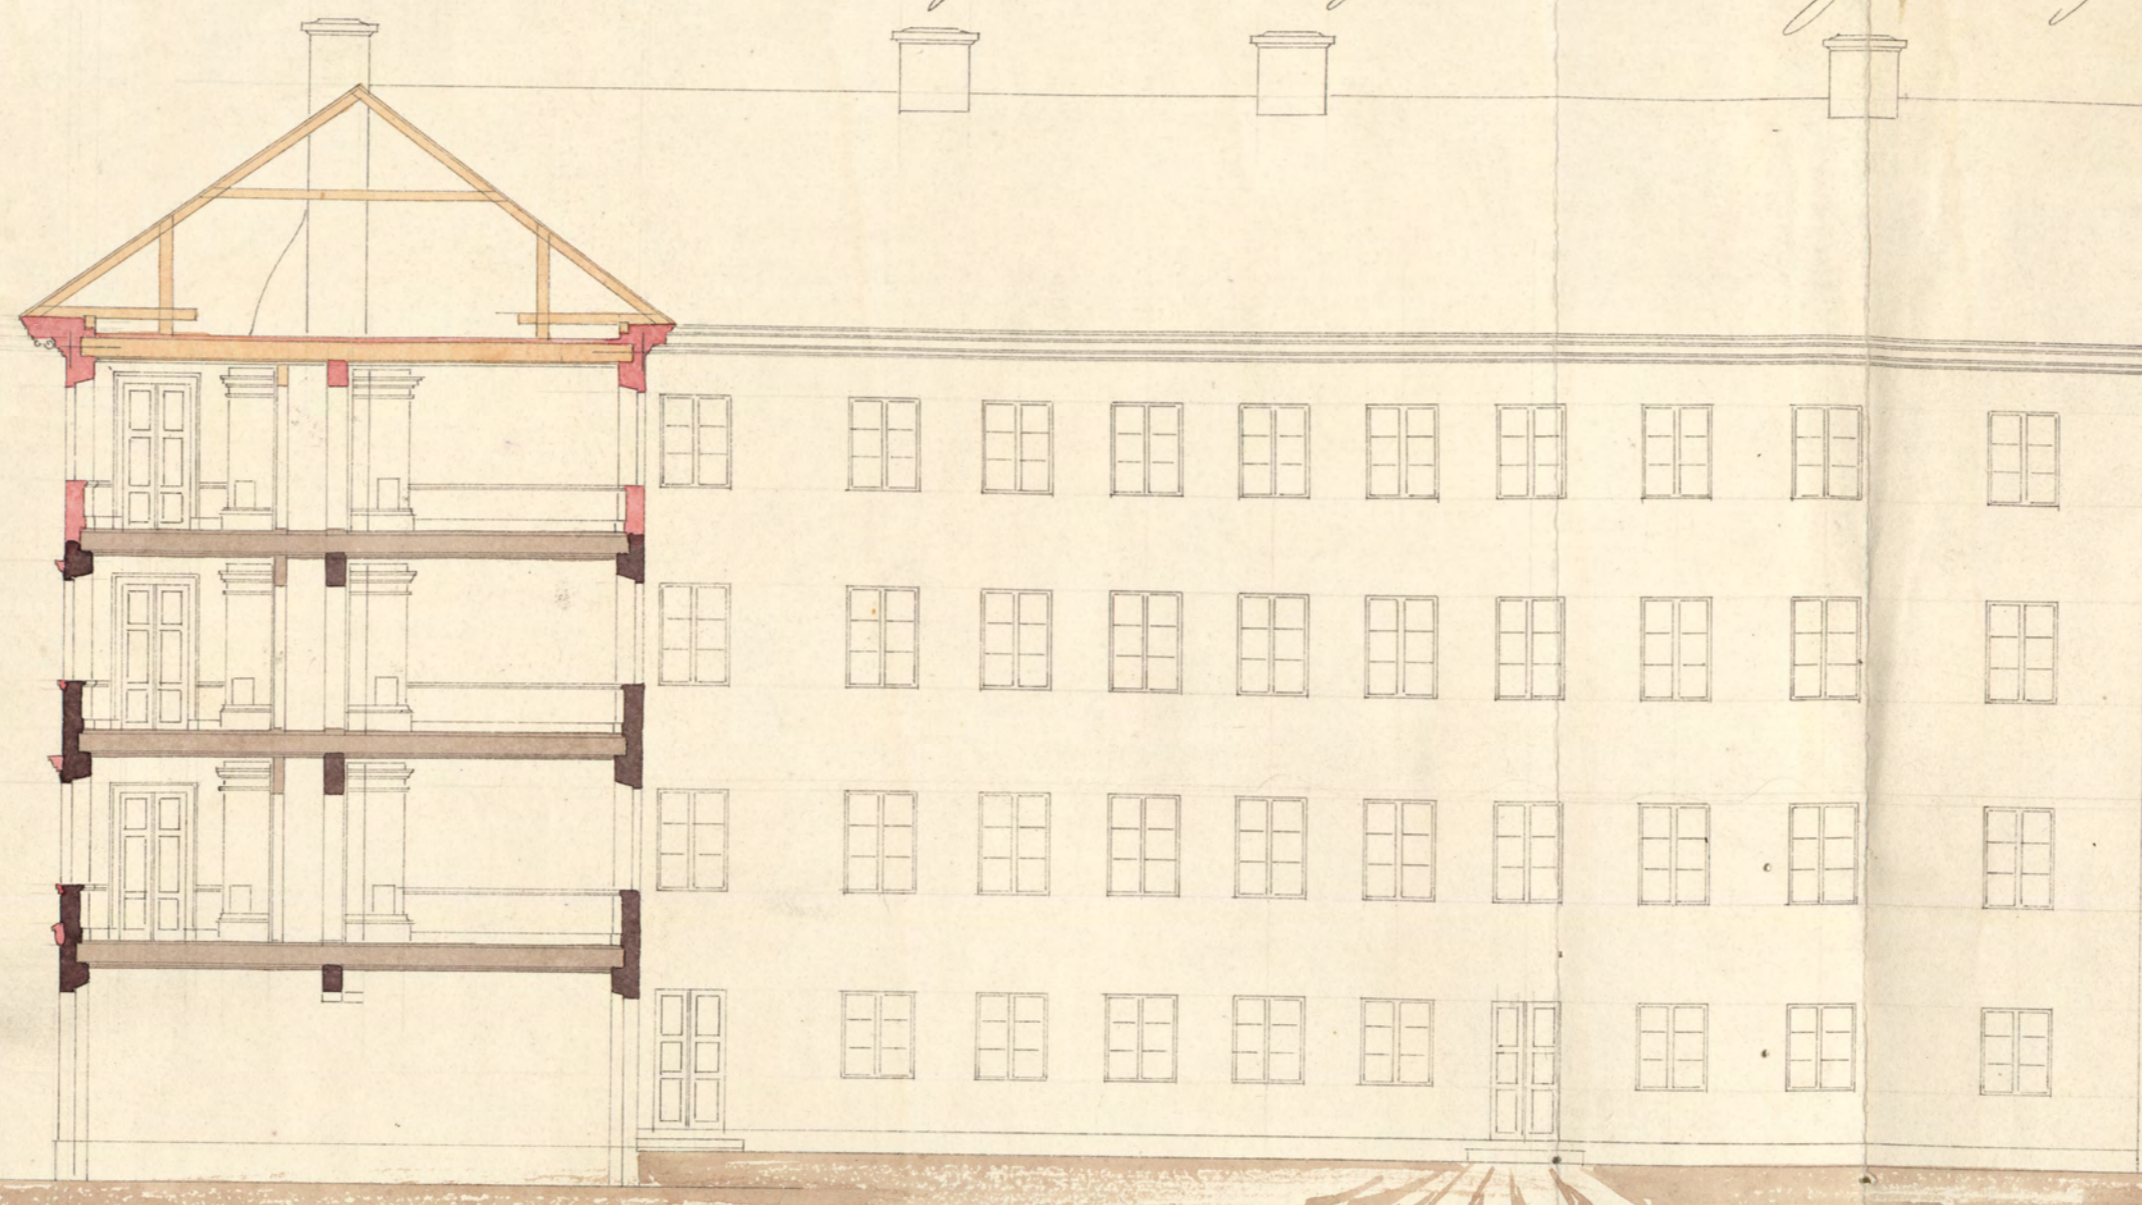

Profil efter Linien A-B.

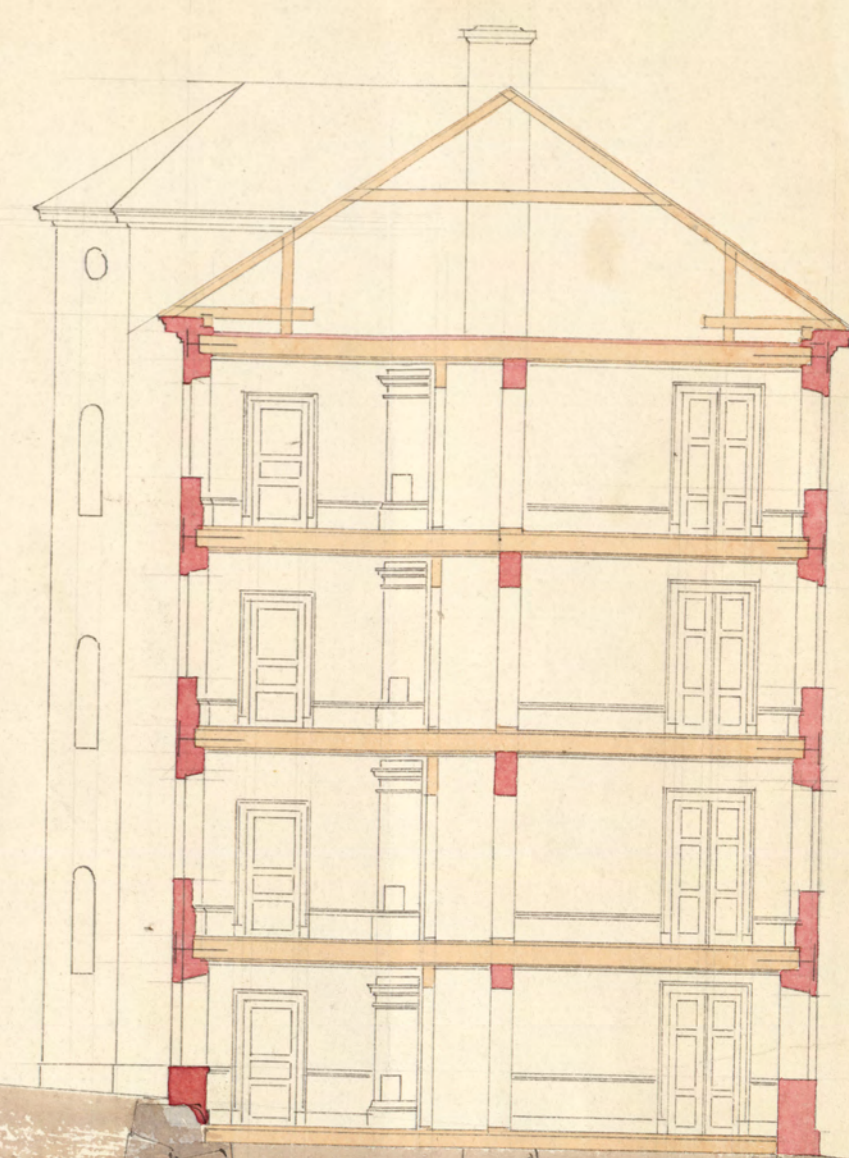


Profil efter Linien C-D.

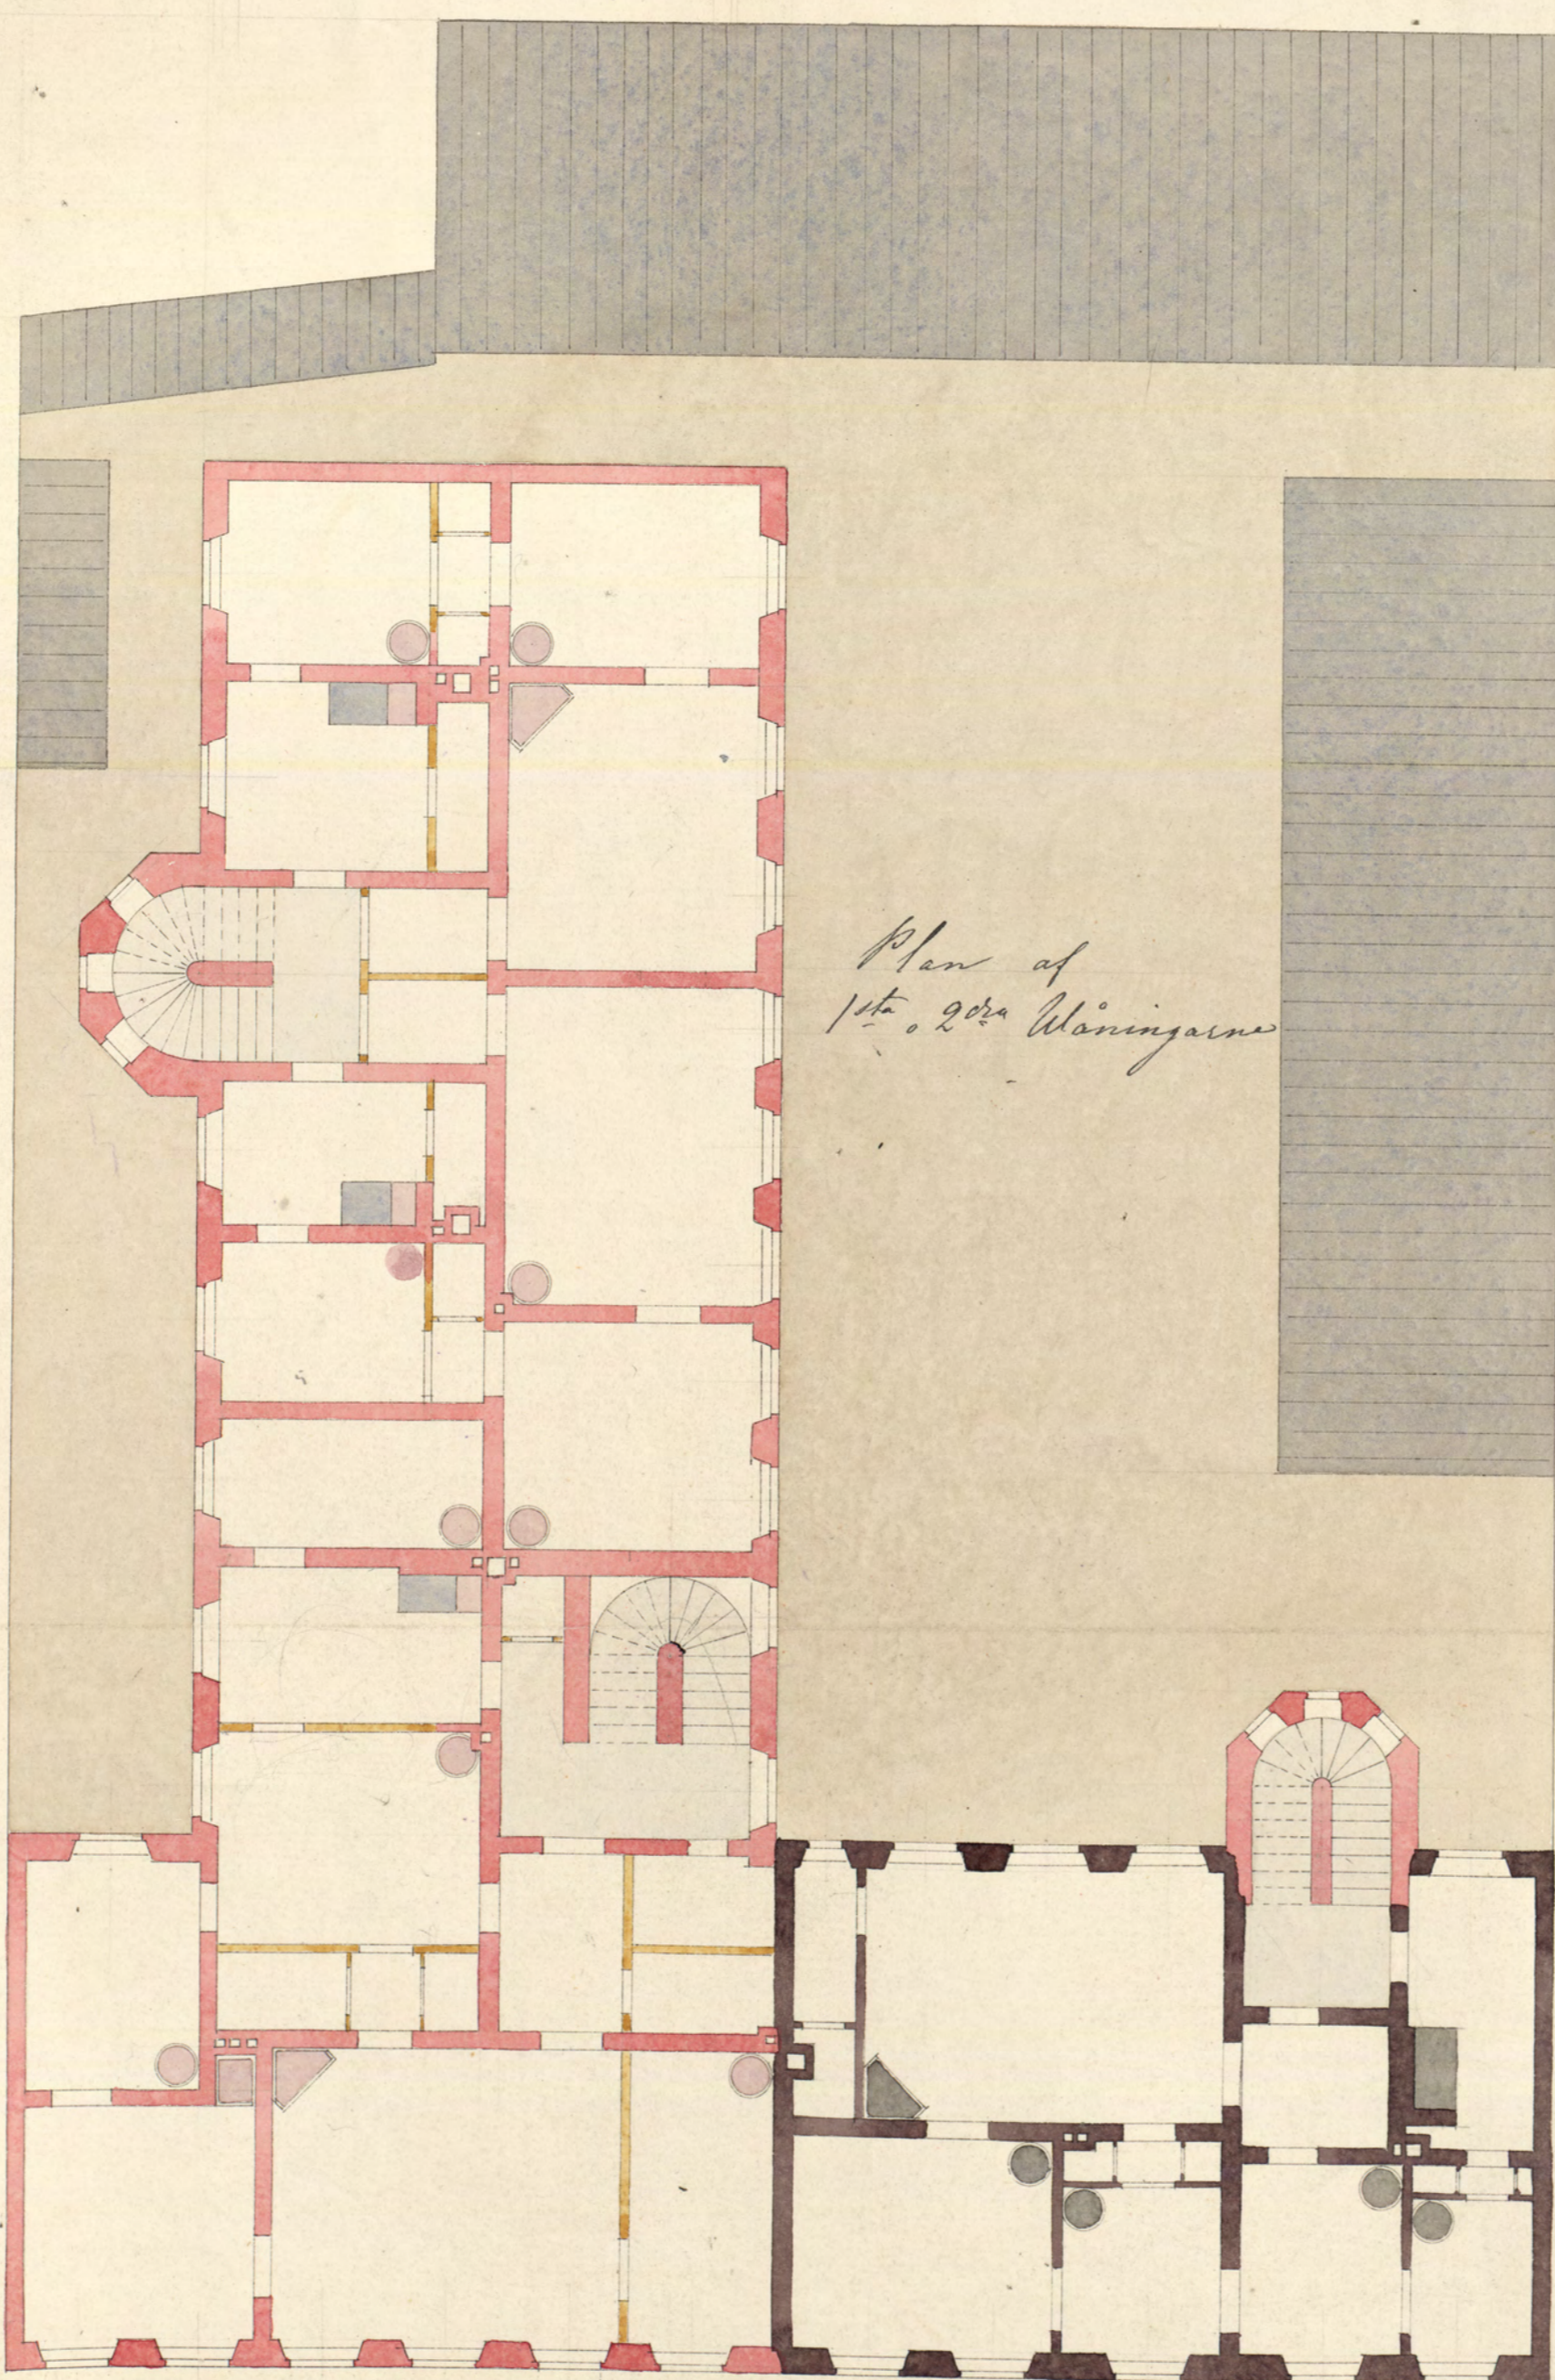

Plan of
1^{ste} & 2^{de} Wing.

10 20 30 Alen

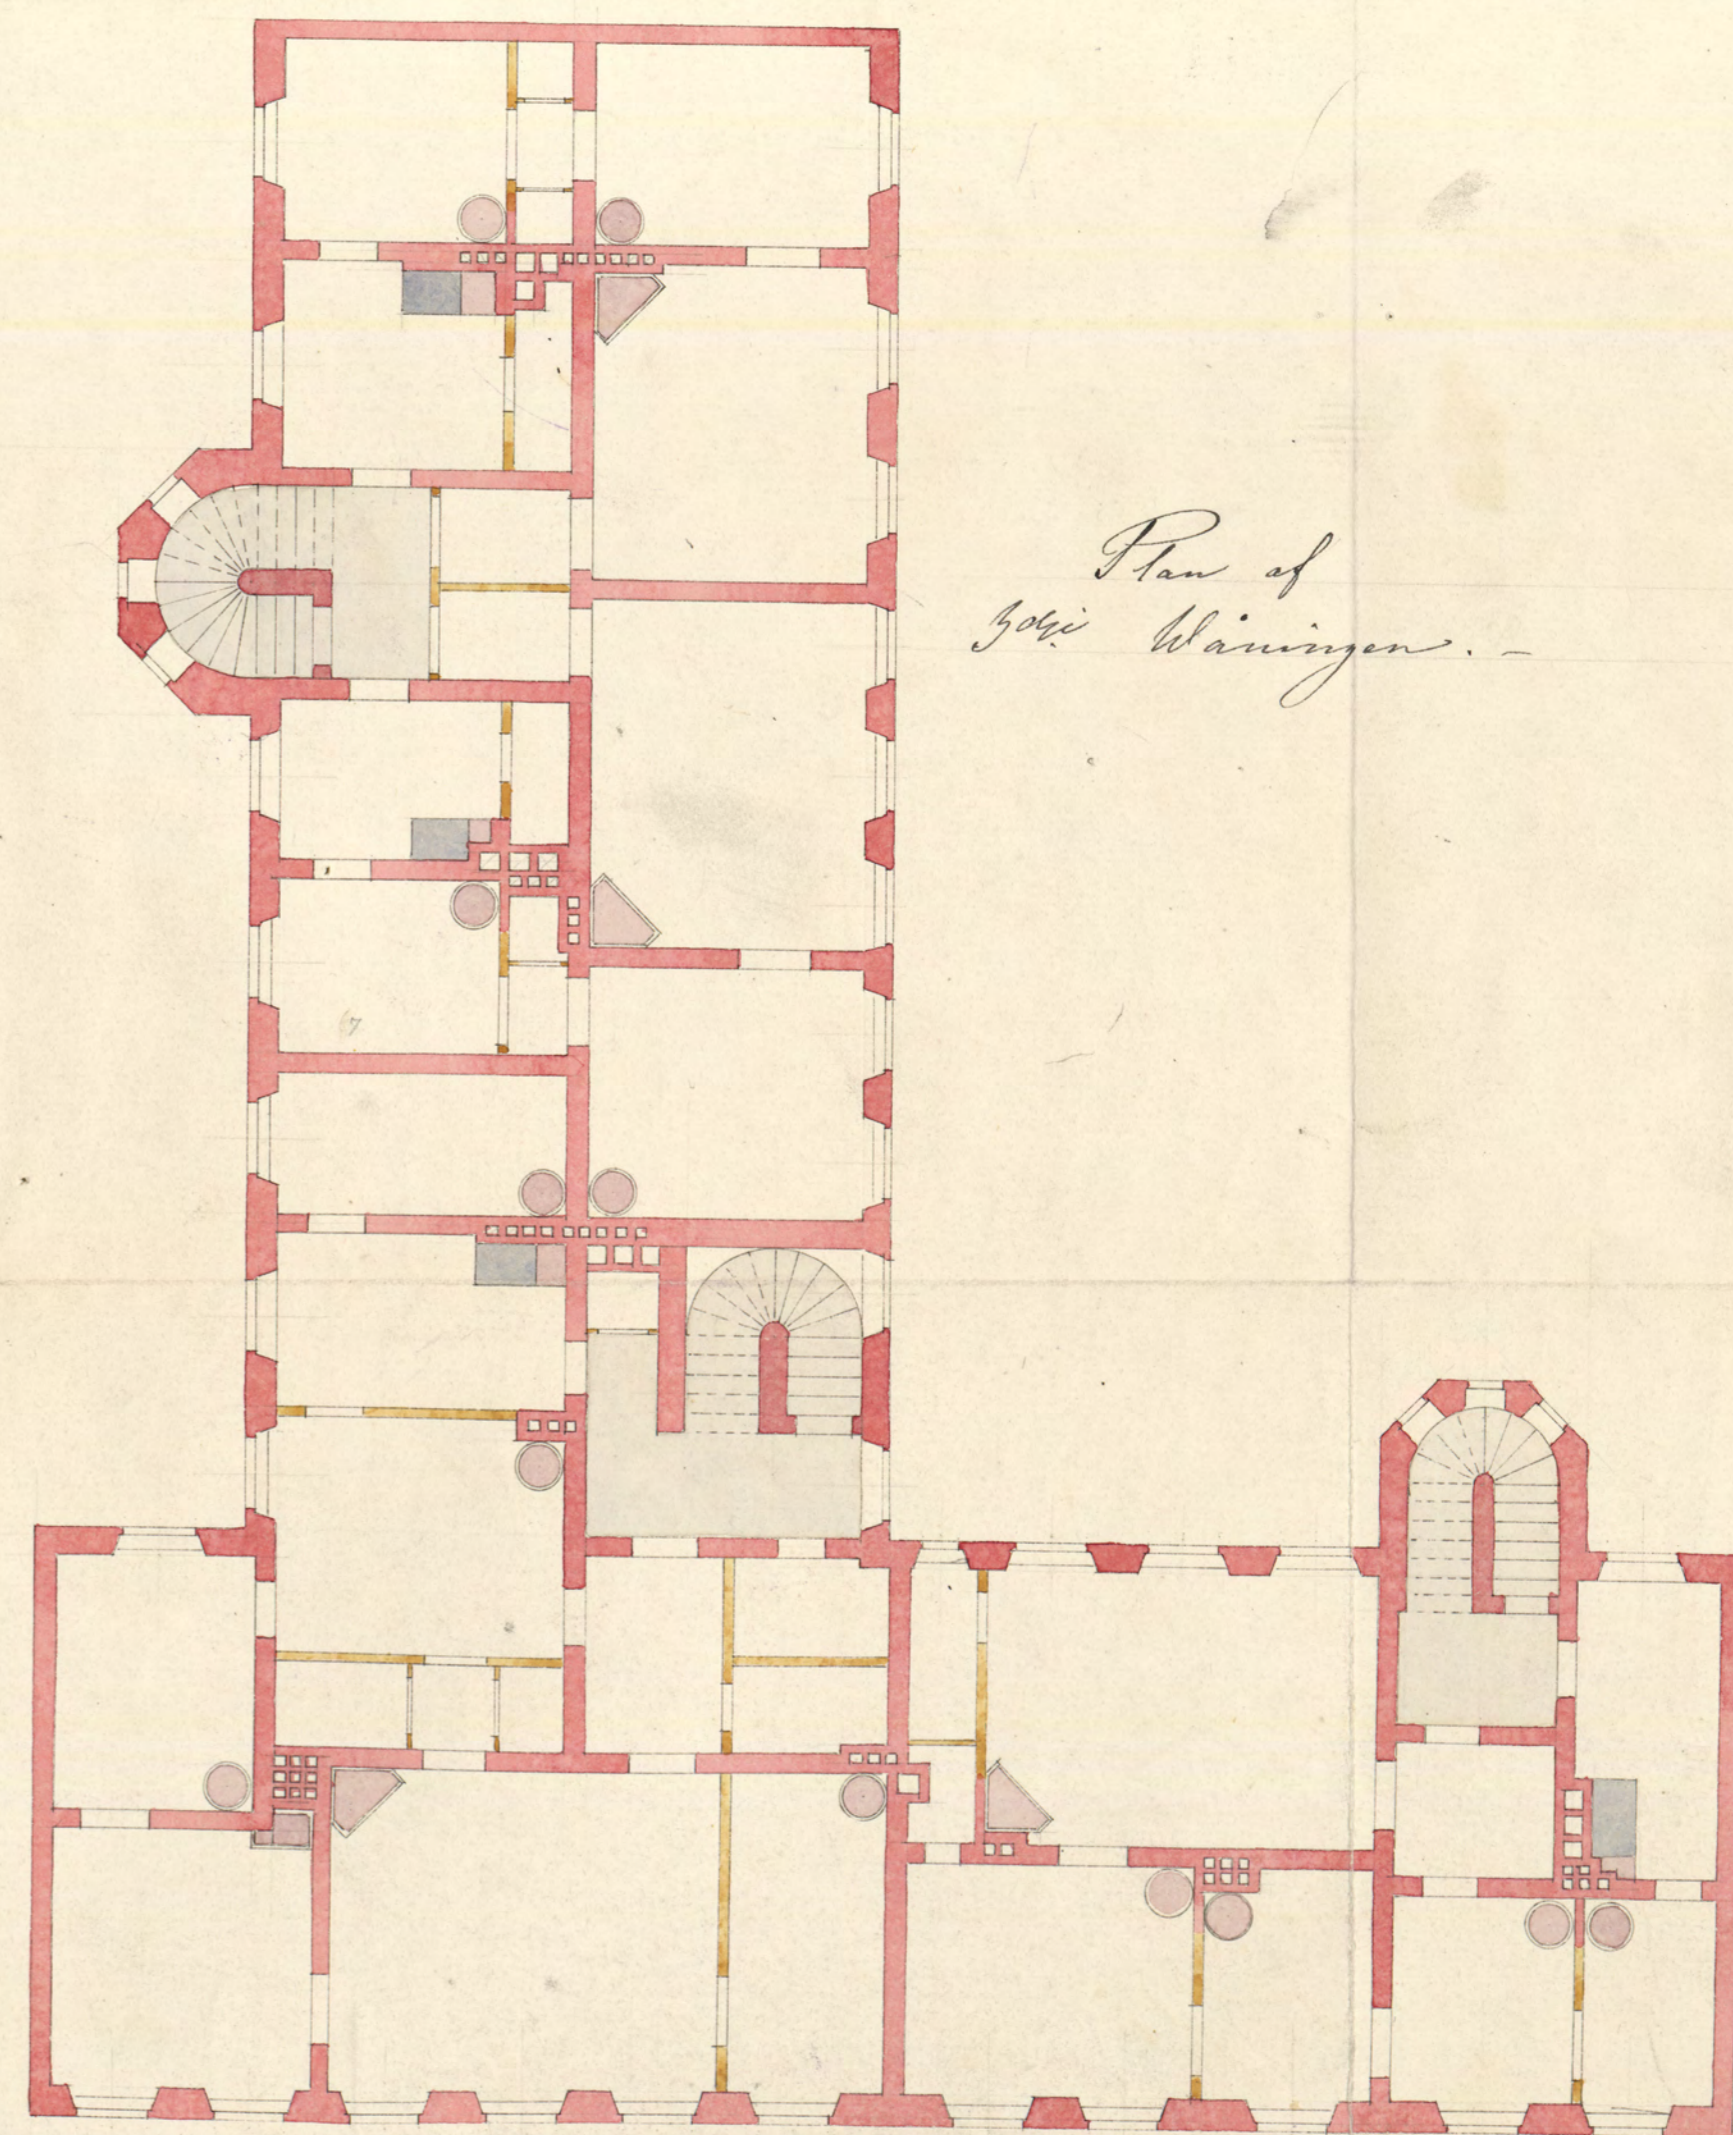

Plan of
3^{de} Wing.

