
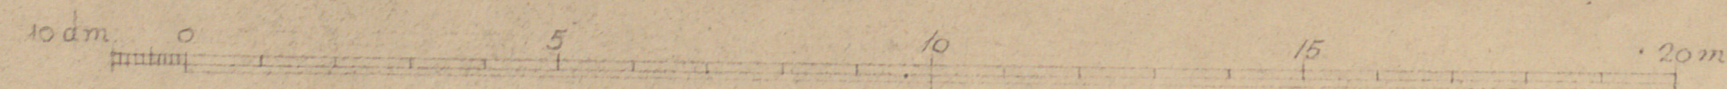


SLAGSTA SKOLA

SMÅBARNSHEM

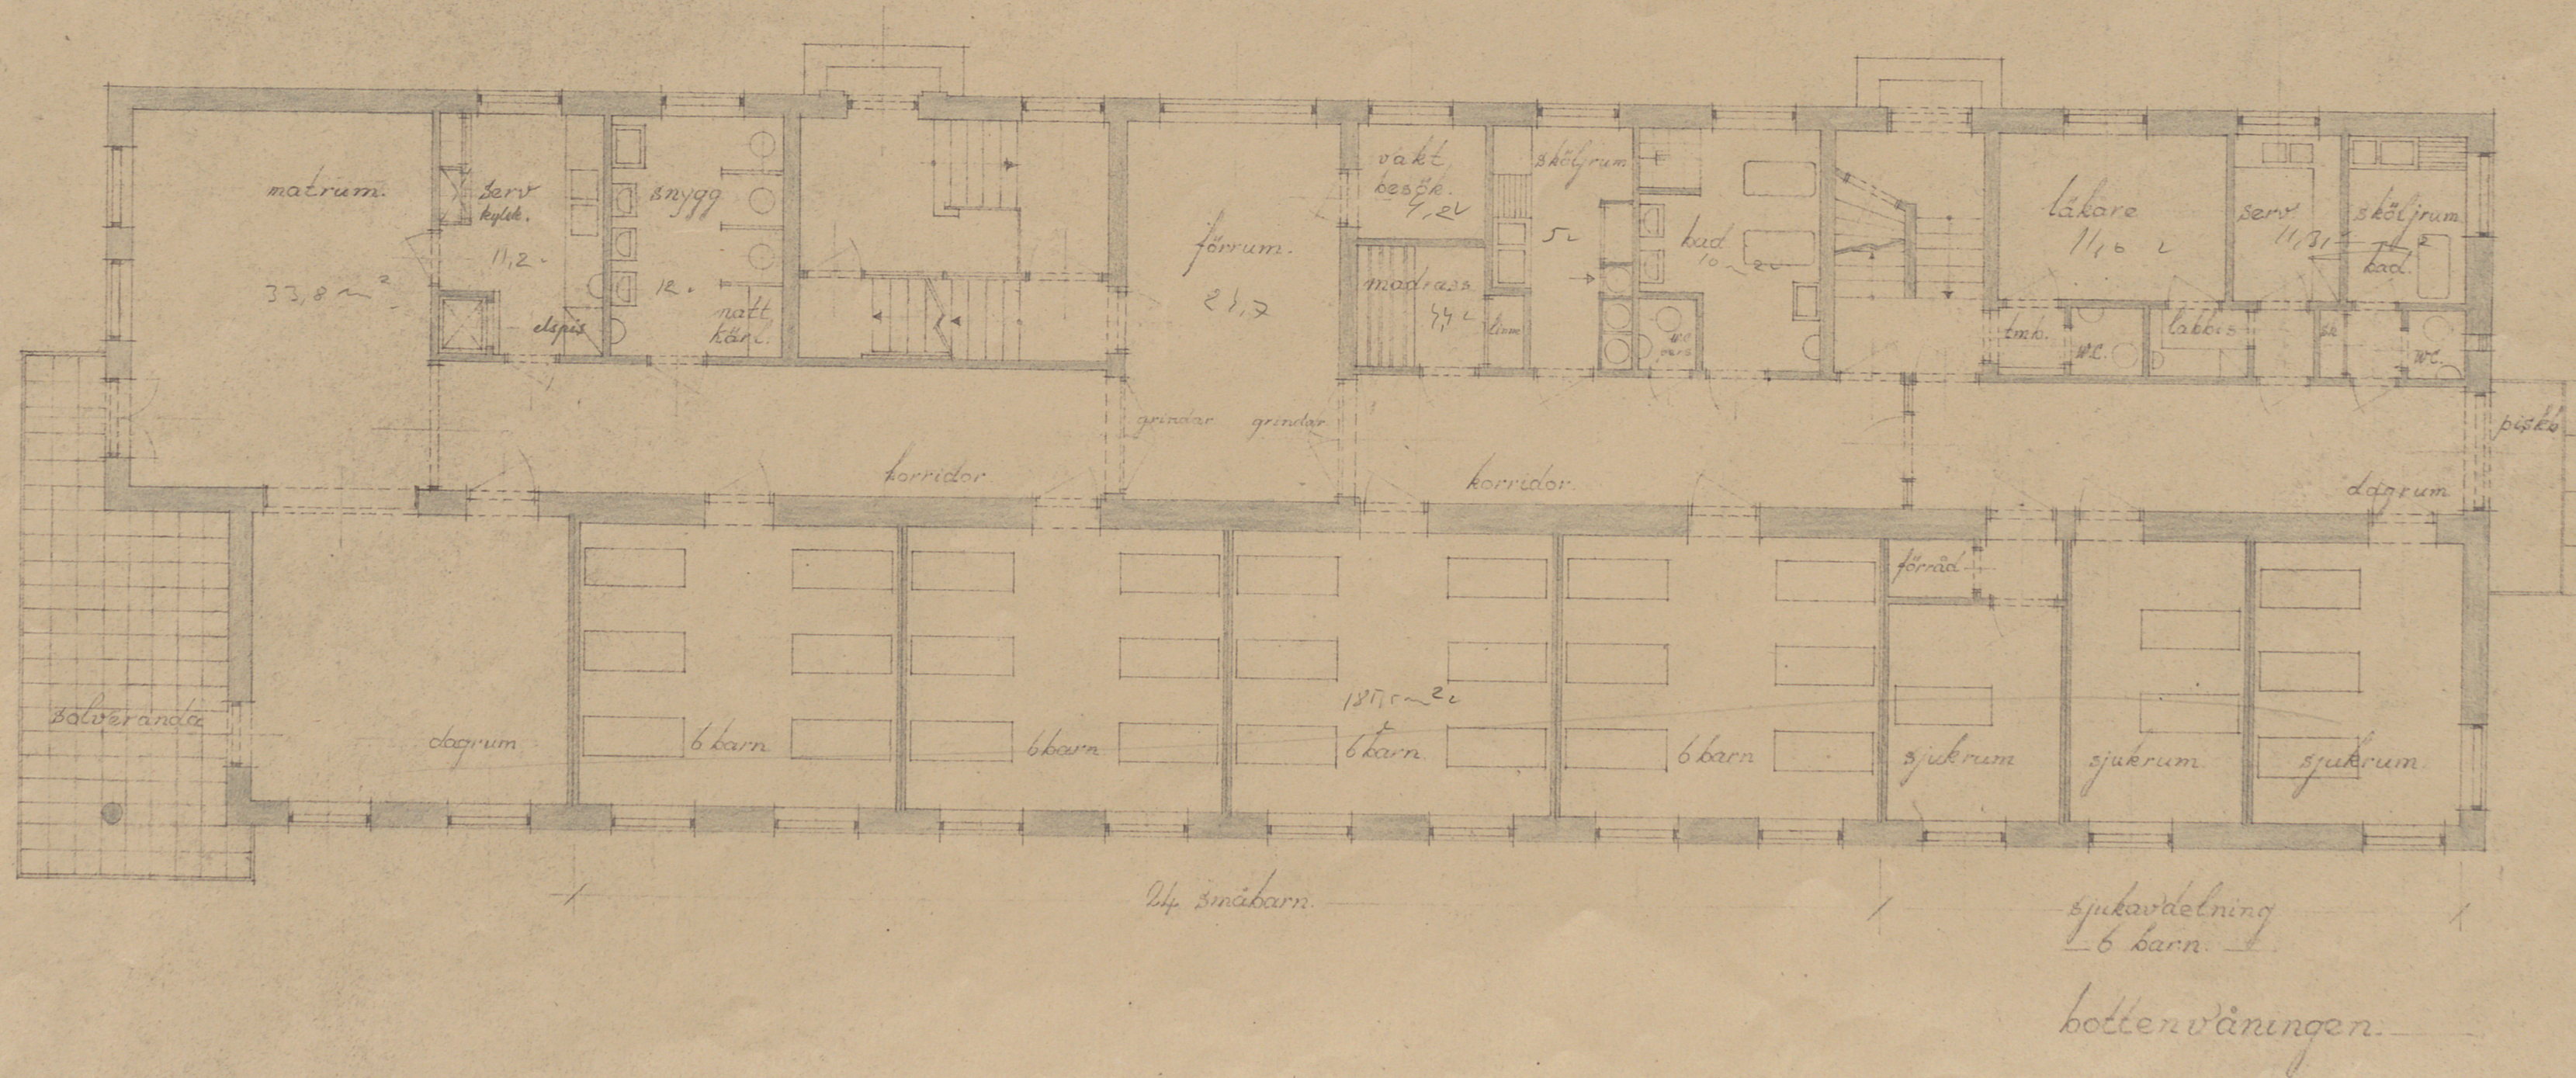

S 4303

Nilsen
STOCKHOLM 4/2 1937.
Arkitekt S.A.R. Nils Grep.