


Handwritten text on the left margin, partially obscured by tape, likely identifying the building or project.

No 13 Prof: G. L. 1811

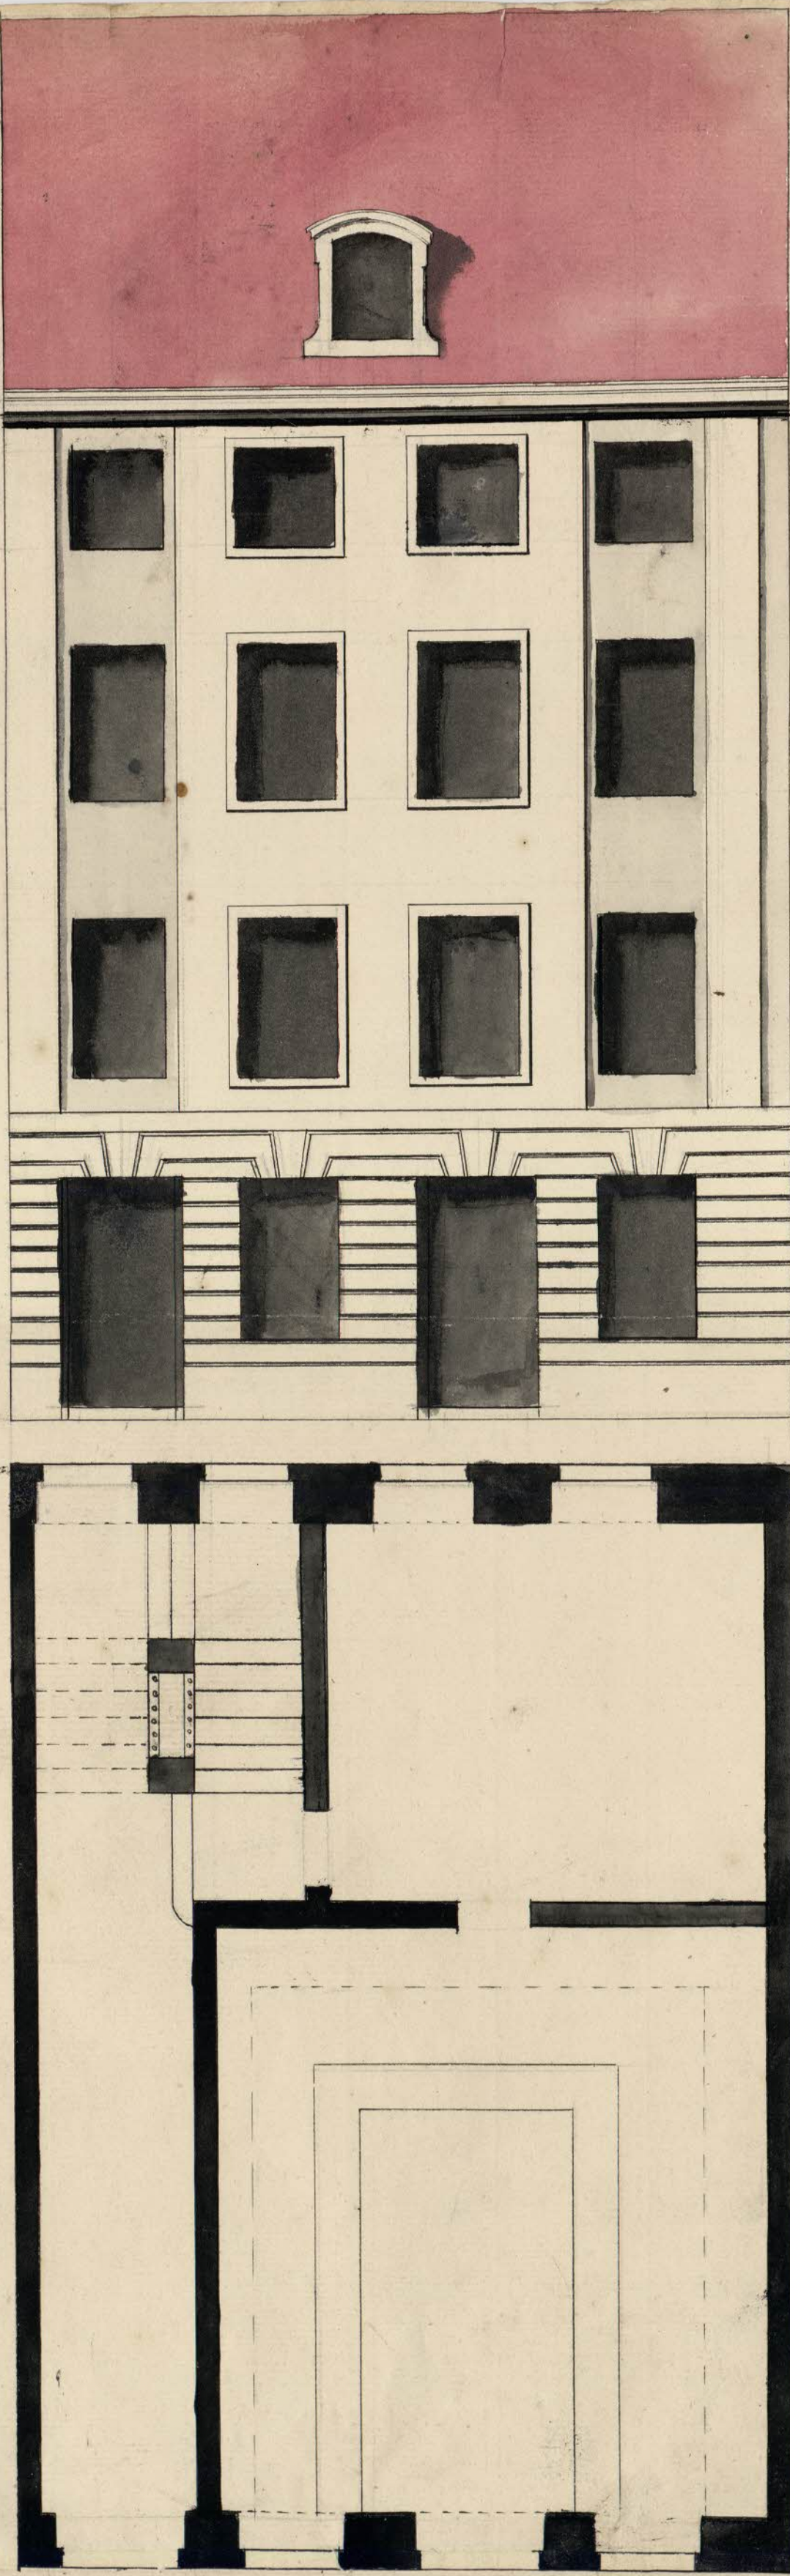

46/10

Handwritten text on the right margin, including the name 'G. L. Gaudelmann' and other details.

19.8

