



Skala 1:1000

BILLIGA BOSTÄDER

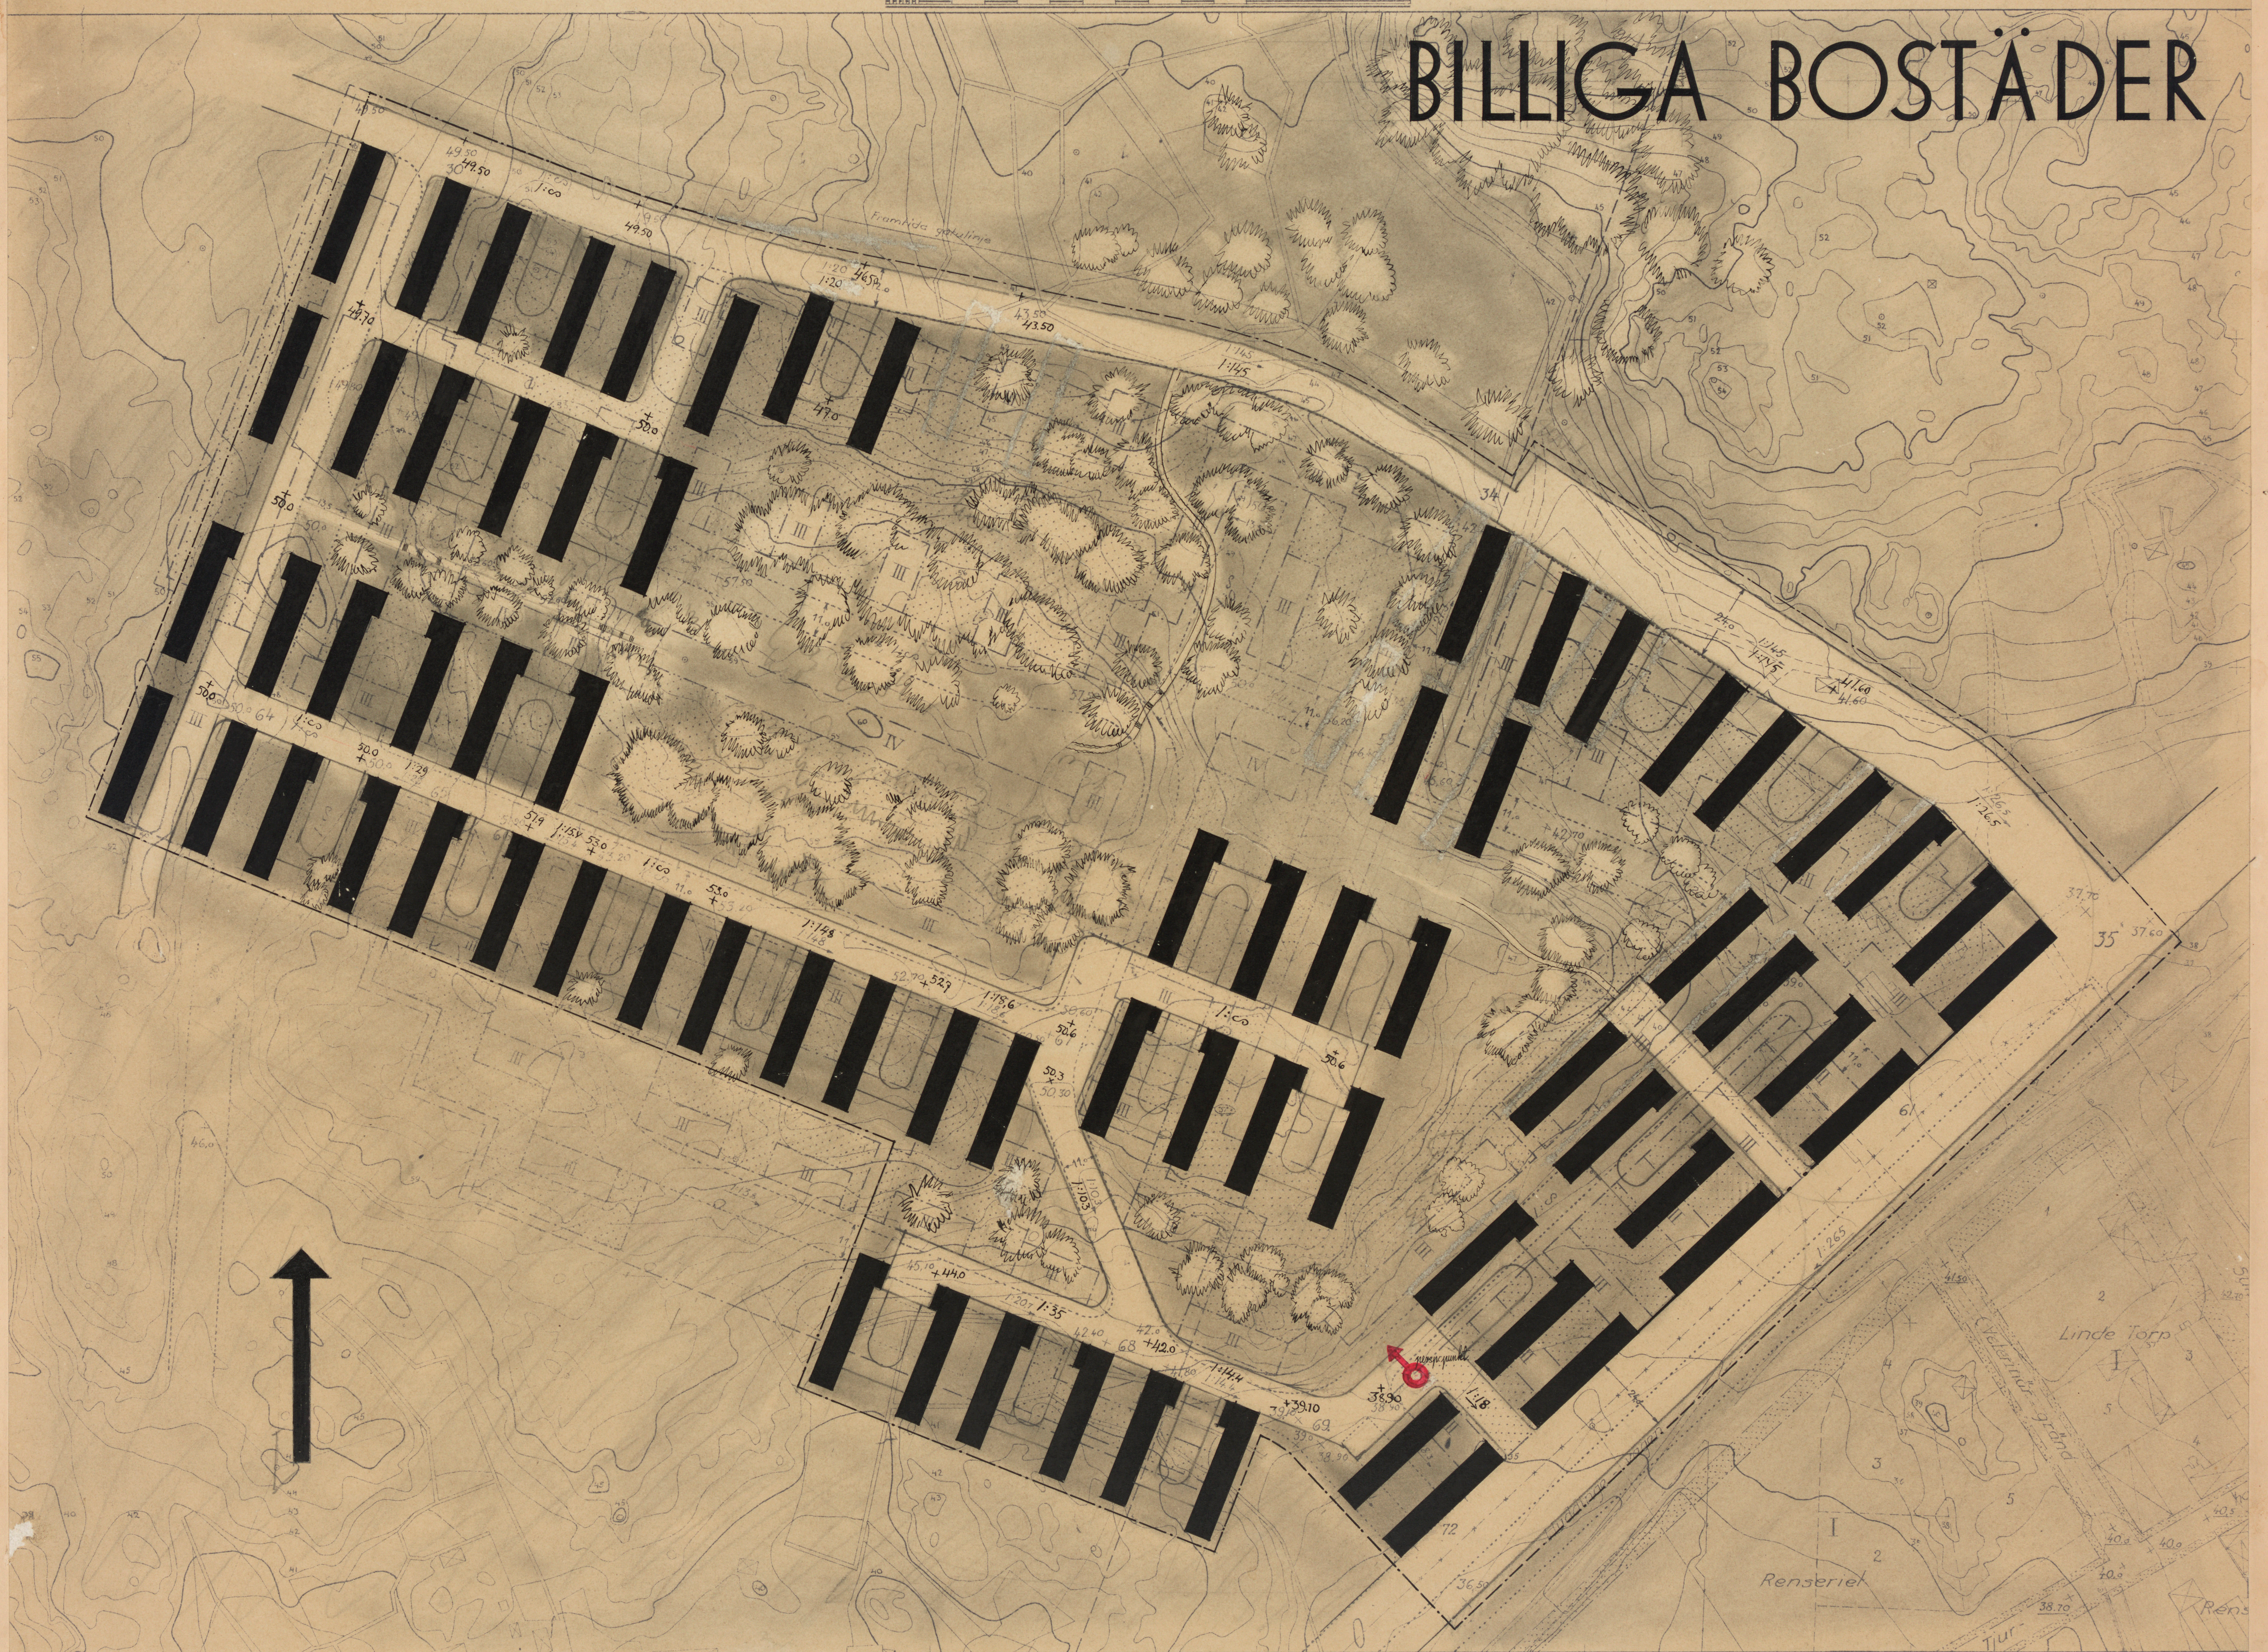

36 st. innehållande:	144 st. 30:or	35 st. innehållande:	140 st. 30:or
	288 st. 40:or		280 st. 40:or
	288 st. 50:or		420 st. 50:or
	144 st. 65:or		

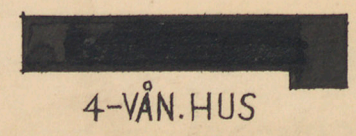

Summa lägenheter:	284 st. 30:or	Summa kvm.	8.520 kvm.
	568 st. 40:or		22.720 kvm.
	708 st. 50:or		35.400 kvm.
	144 st. 65:or		9.360 kvm.
	1.704 st.		76.000 kvm.

MOTTO: **20**