


*Plan af v nningen i fr. n. f. o.*

*Plan af v nningen i fr. n. f. o.*

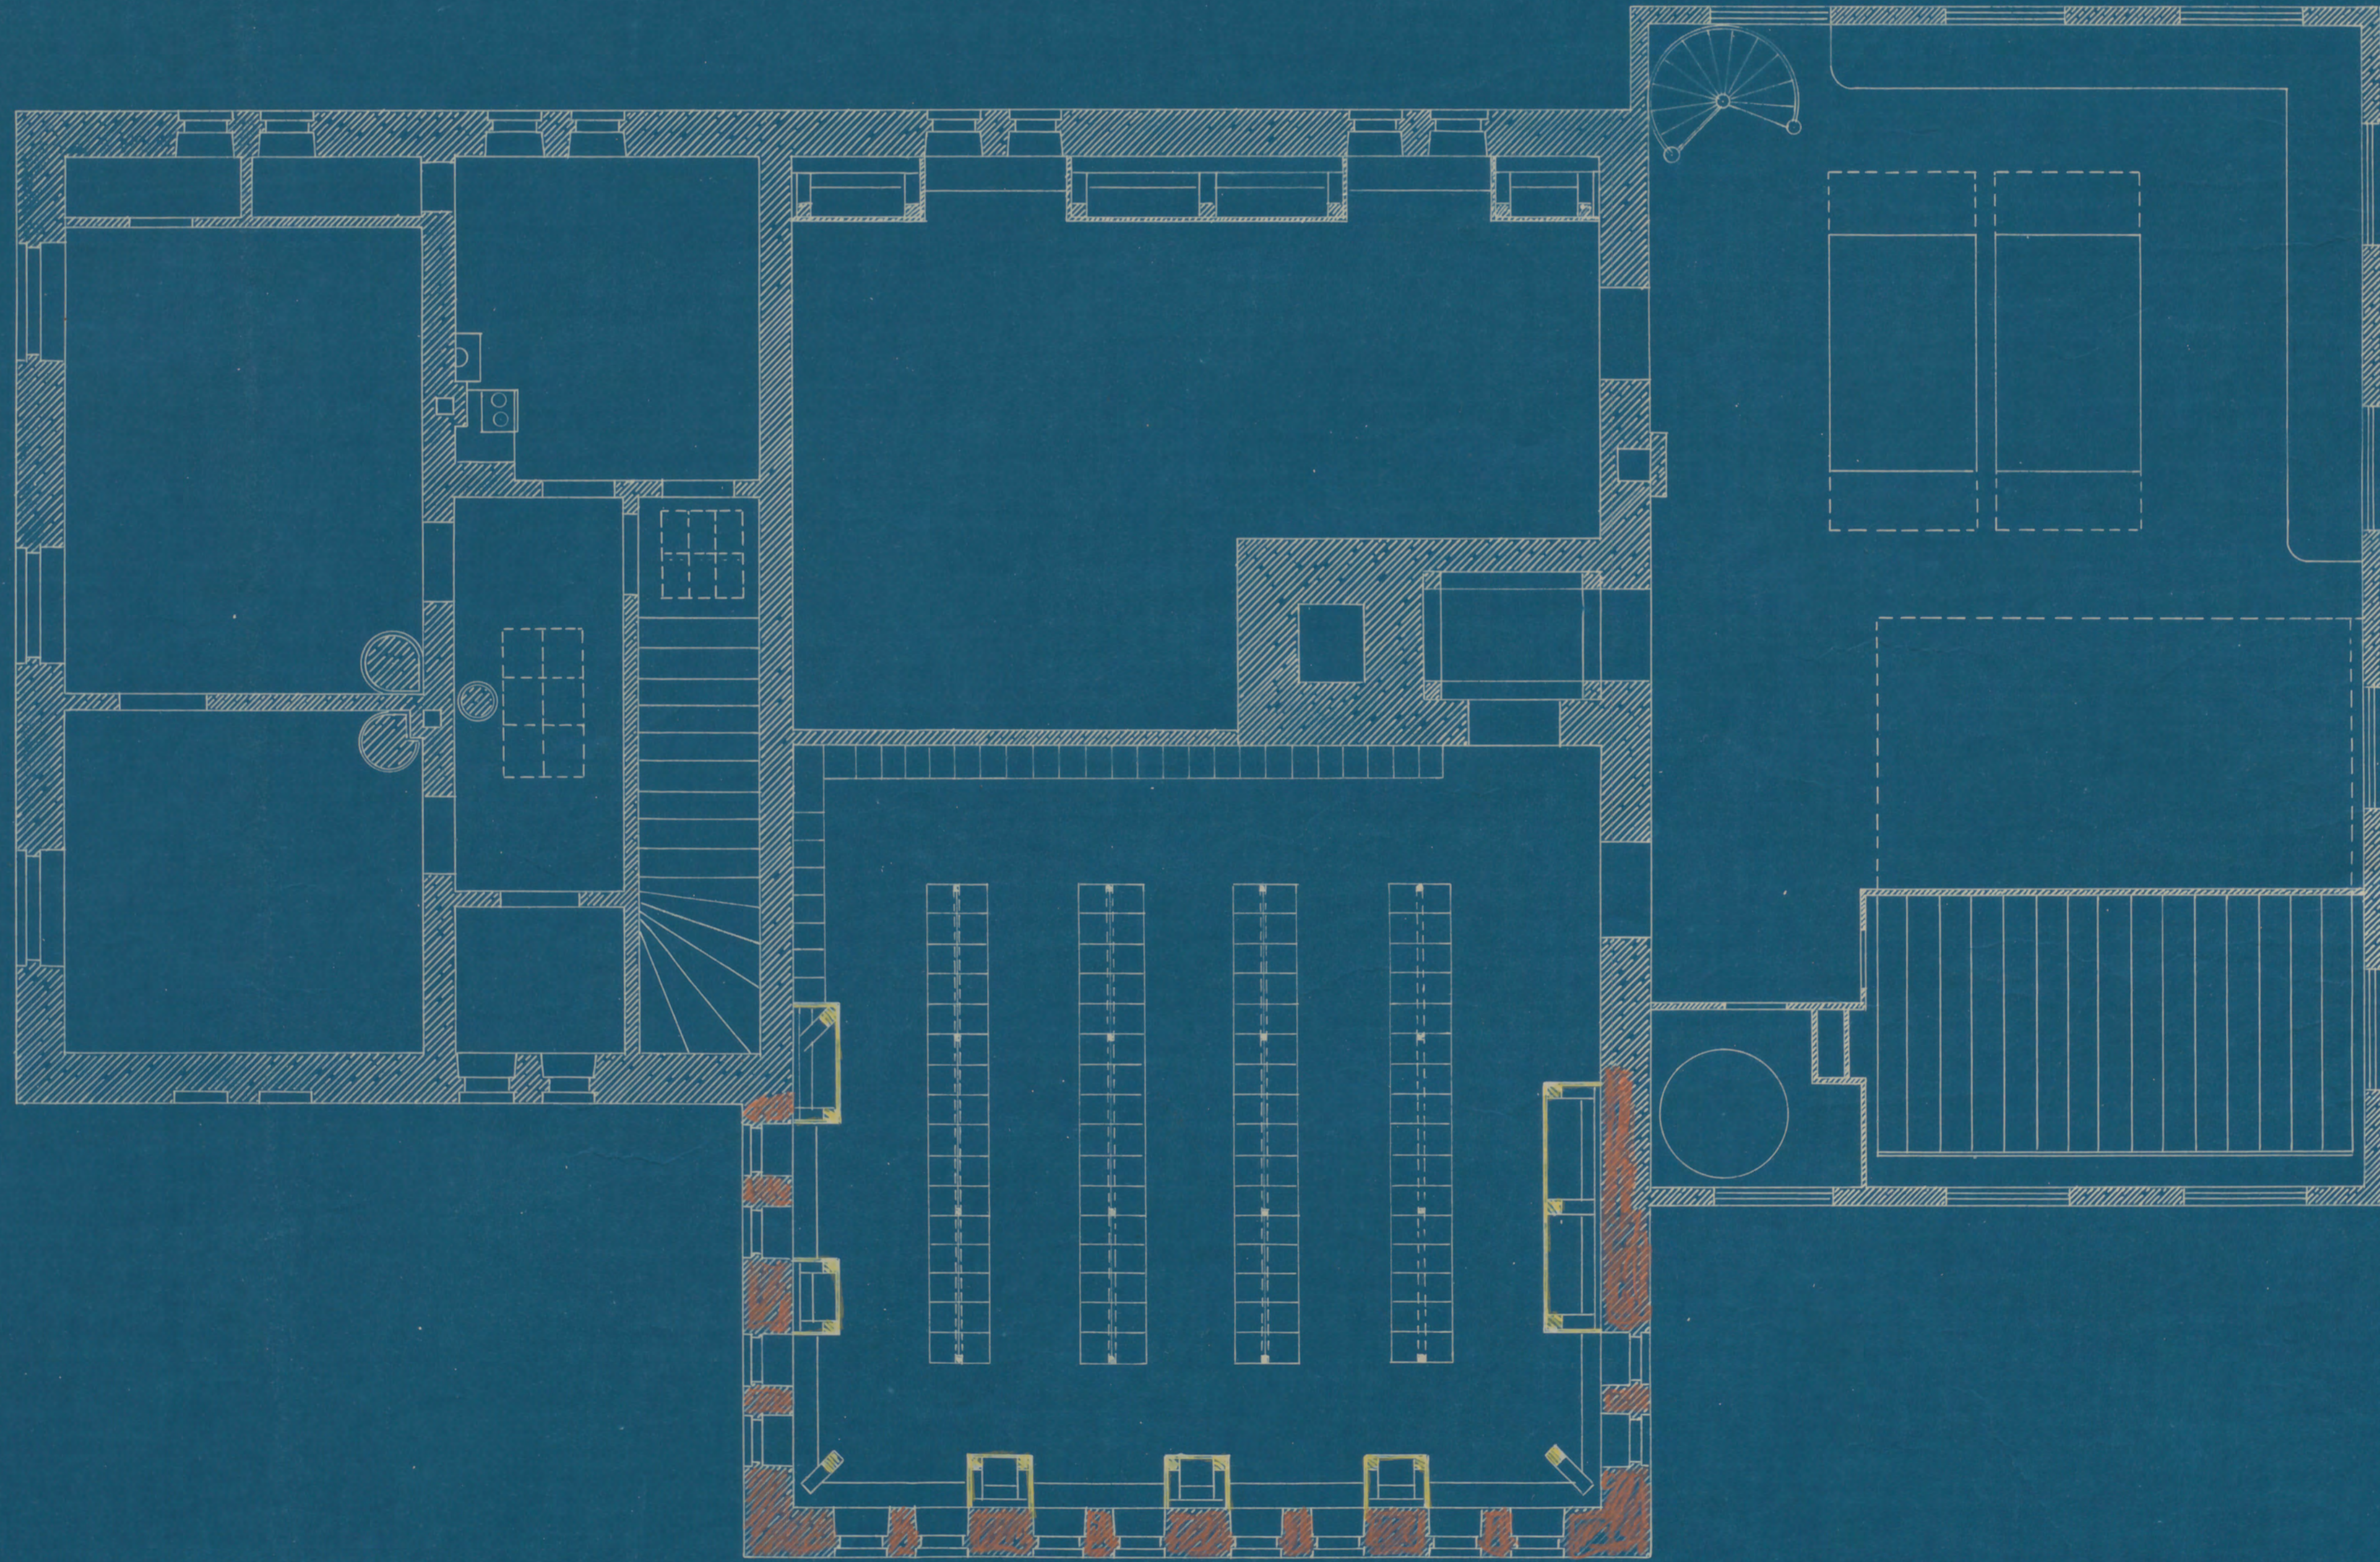

0 1 2 3 4 5 10 15 20 Meter