


MÄLARDROTT

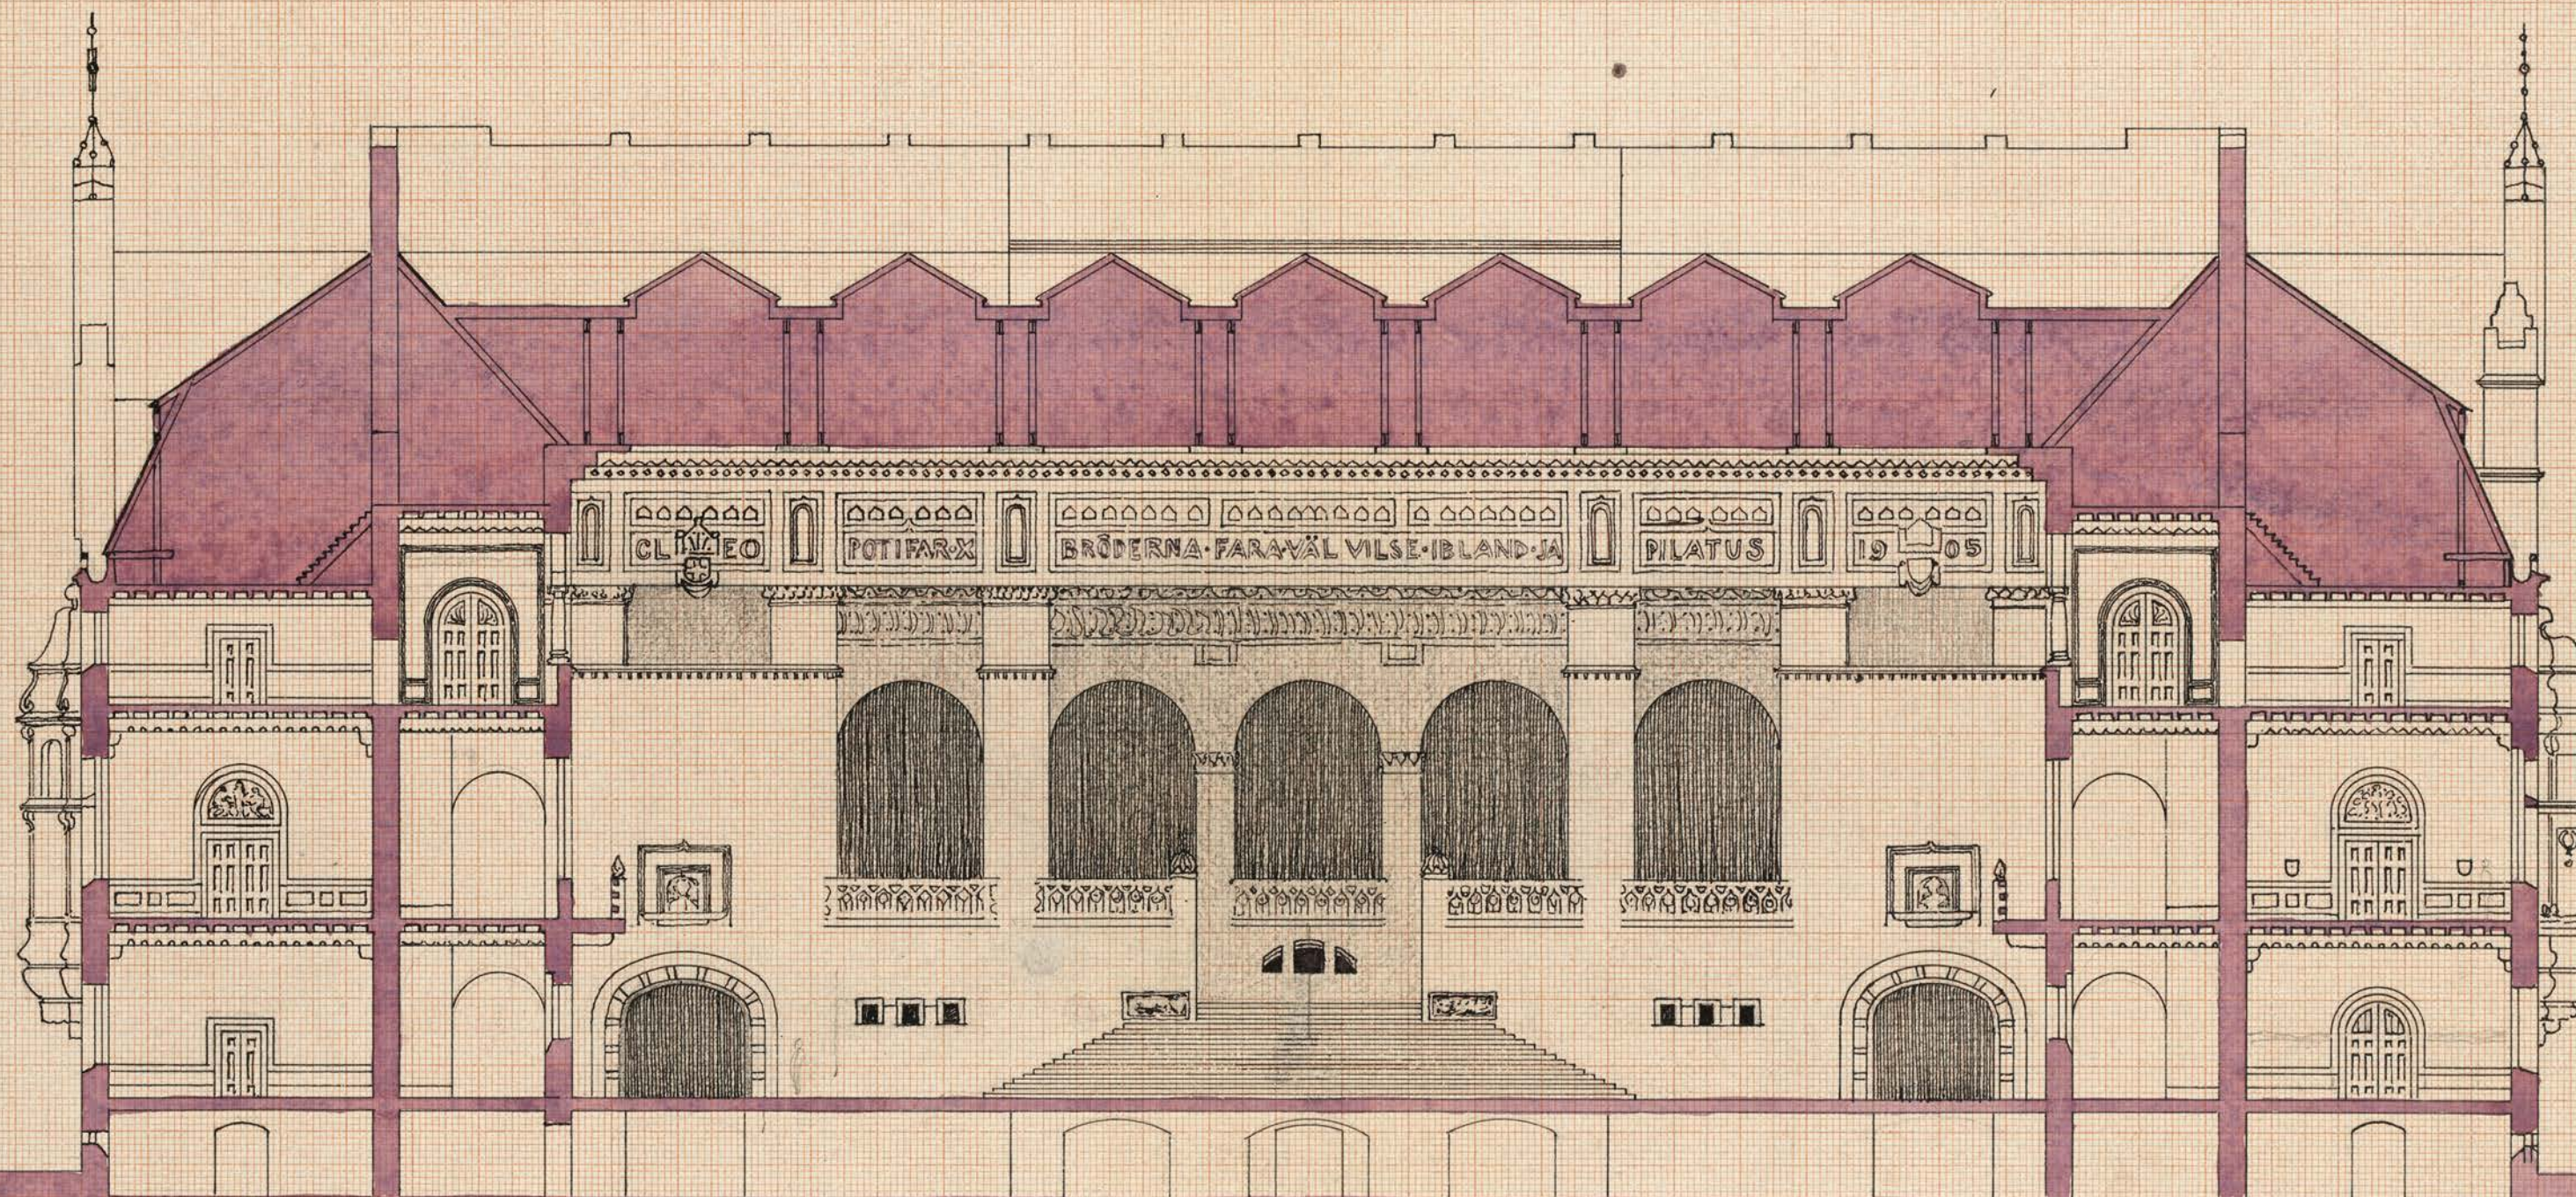

MÄLARDROTTENS RÅDHUSRITNING.
SEKTION · J · G — H
· PL. 10 ·

10 5 0 5 10 15 20 25 30 35 40 45 50 55 60 63 METER.