



• TVÄRSEKTION • C-D •

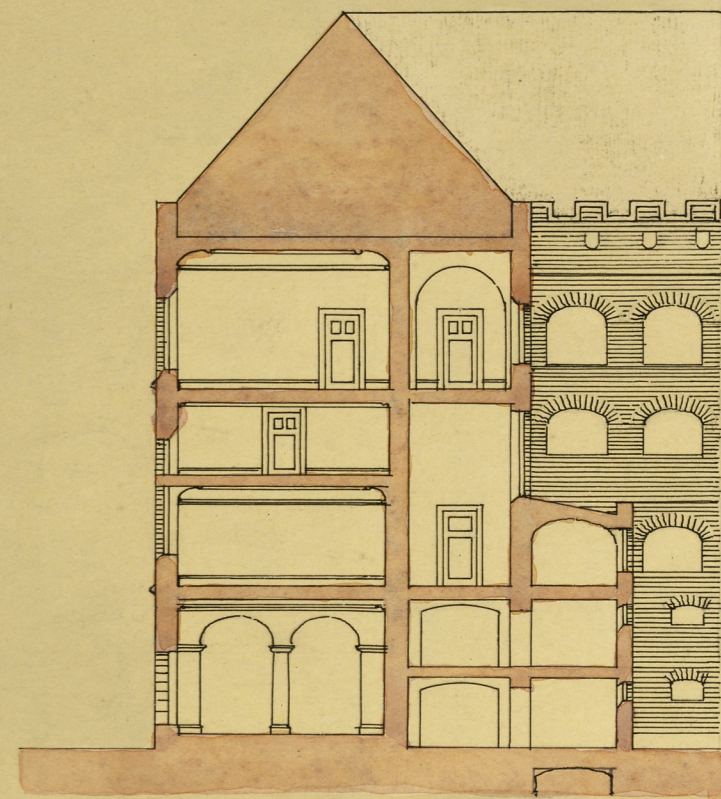

• SEKTION • E-F •

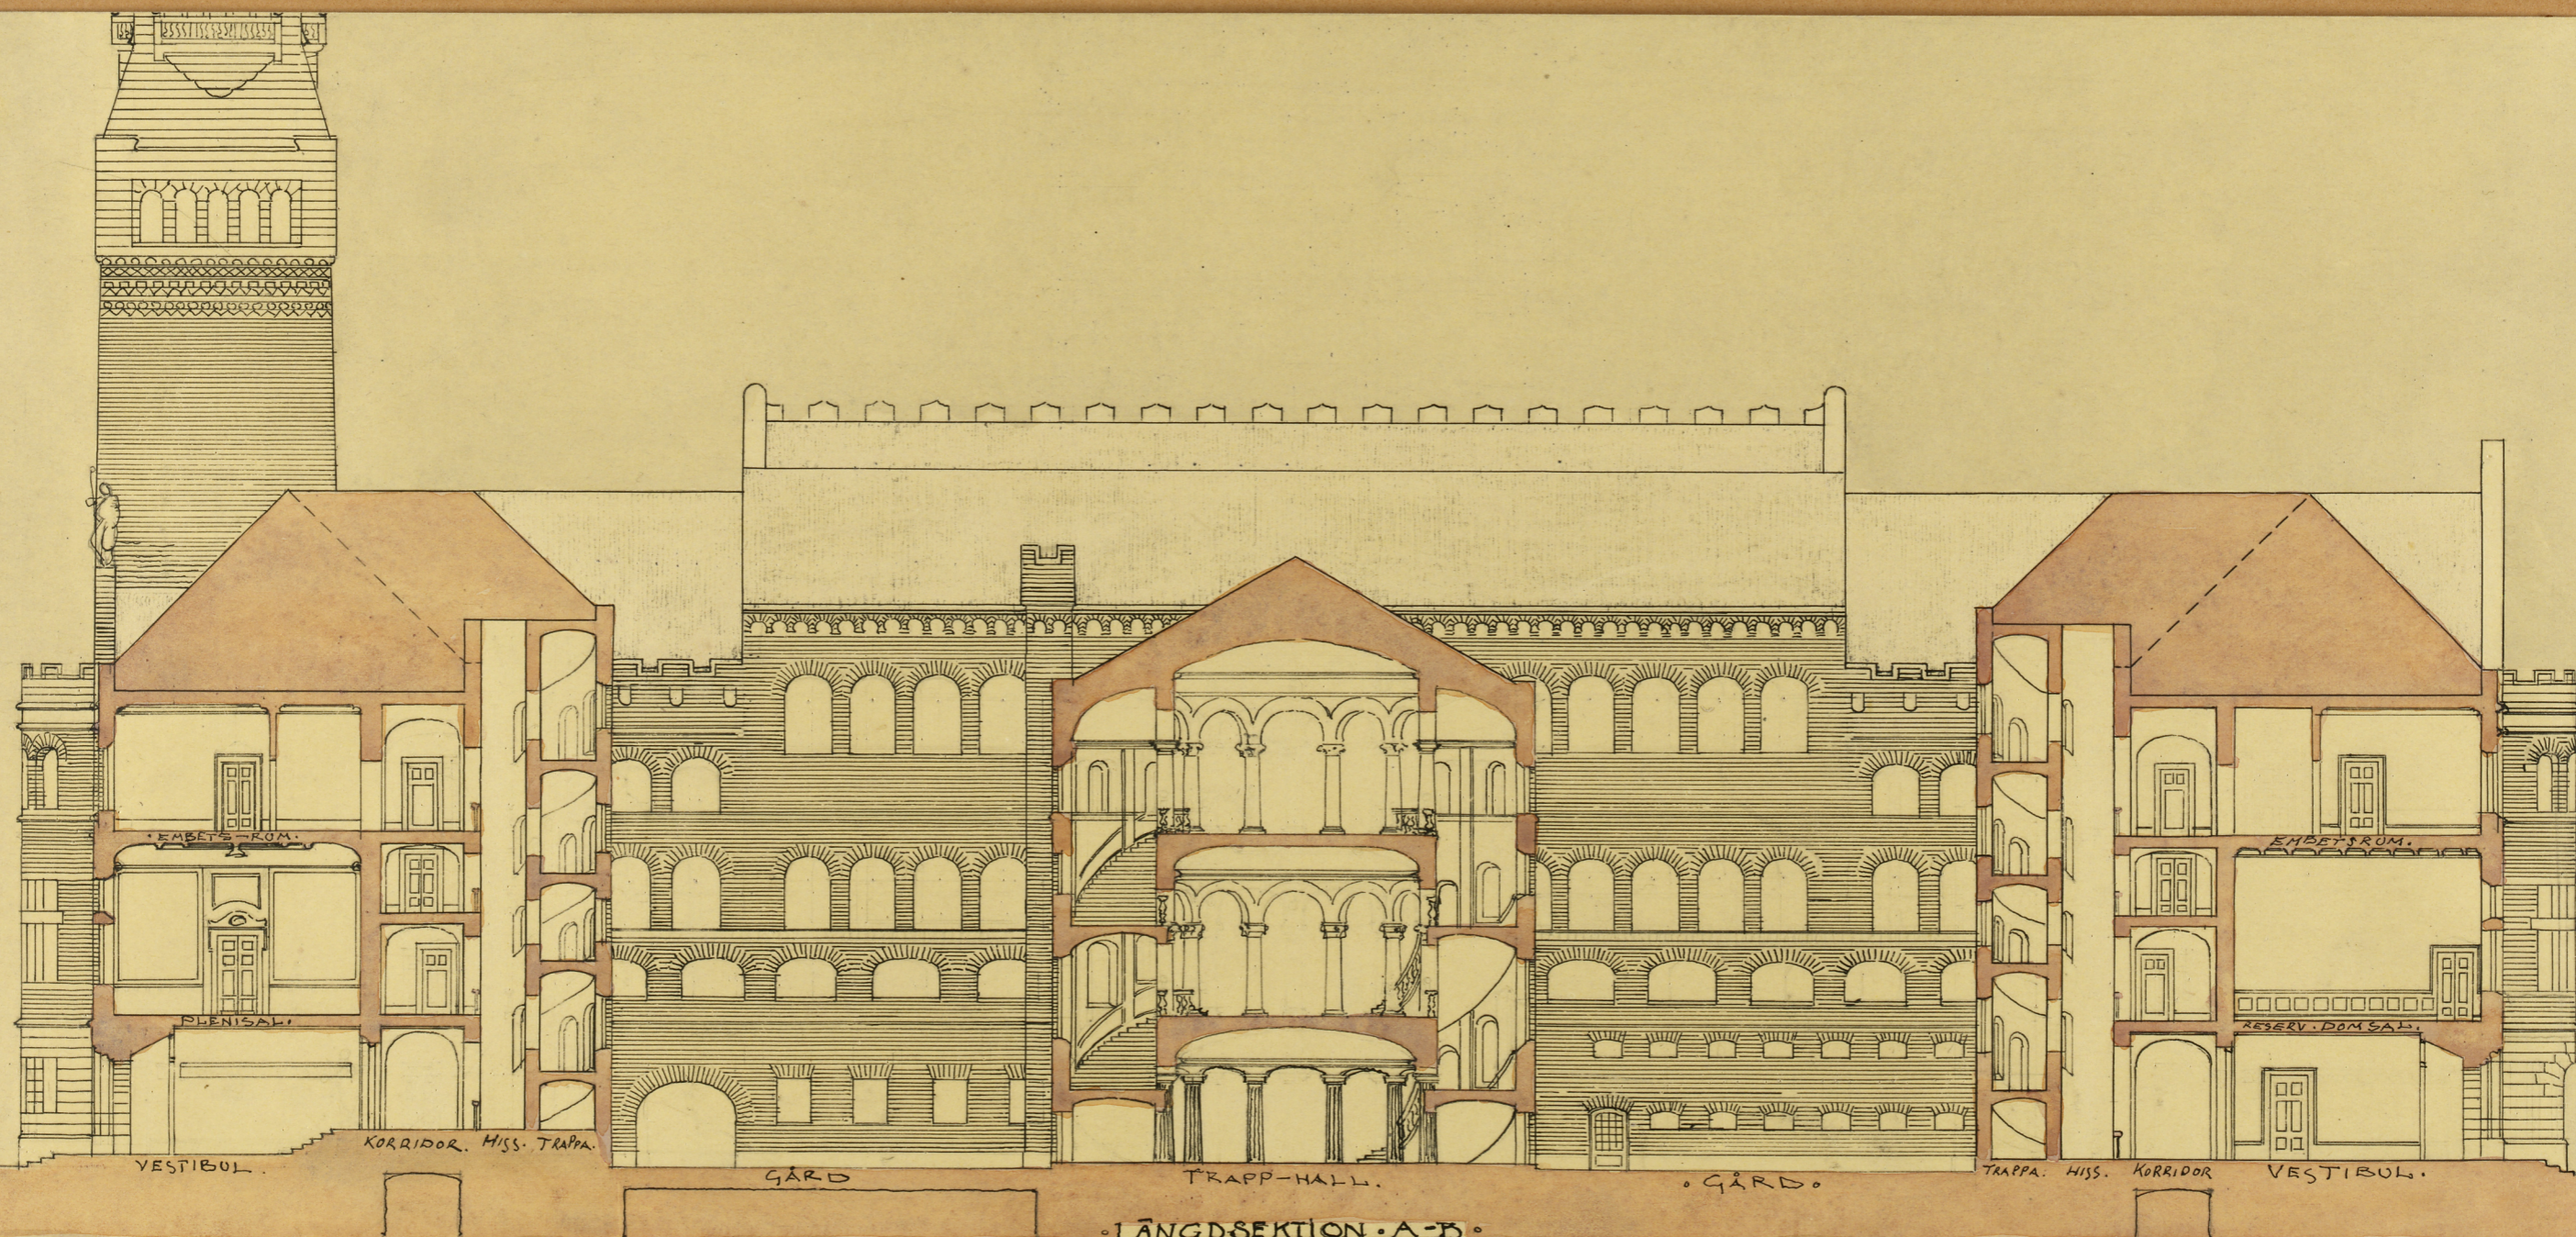

• LÅNGDSEKTION • A-B •

MOT.  
NYA  
KUNGS-  
HOLMS-  
BRON.

MOT.  
SIRA-  
PLAN.

RAGNAR ÖSTBERG, APRIL 1902.

